

PROPOSED



SWIFT SLIP DOCK & PIER BUILDERS, INC.

6351 Industry Way, Westminster, CA 92683
 (949) 631-3121 (714) 509-0618 www.swiftslipdocks.com

CLIENT	SMITH, GARY	BC	--	3.5	4/1/26
		DRAWN	CHECKED	REVISION	DATE
SITE	2227 BAYSIDE DR, CORONA DEL MAR, CA 92625				

AMENDMENTS			
REV	DESCRIPTION	BY	DATE



SWIFT SLIP DOCK & PIER BUILDERS, INC.

6351 Industry Way
Westminster, CA 92683

(949) 631-3121
(714) 509-0618

www.swiftslipdocks.com

CLIENT SMITH, GARY

BC
DRAWN

CHECKED

3.5
REVISION


4/01/26
DATE

AMENDMENTS

REV	DESCRIPTION	BY	DATE

SITE 2227 BAYSIDE DR, CORONA DEL MAR, CA 92625

DOCK AREA:	
TOTAL AREA	799 FT ²
GANGWAY AREA:	
3' X 20'	60 FT ²
TOTAL	60 FT ²
PIER AREA:	
PARTIAL AREA	231 FT ²
TOTAL AREA:	1090 FT²

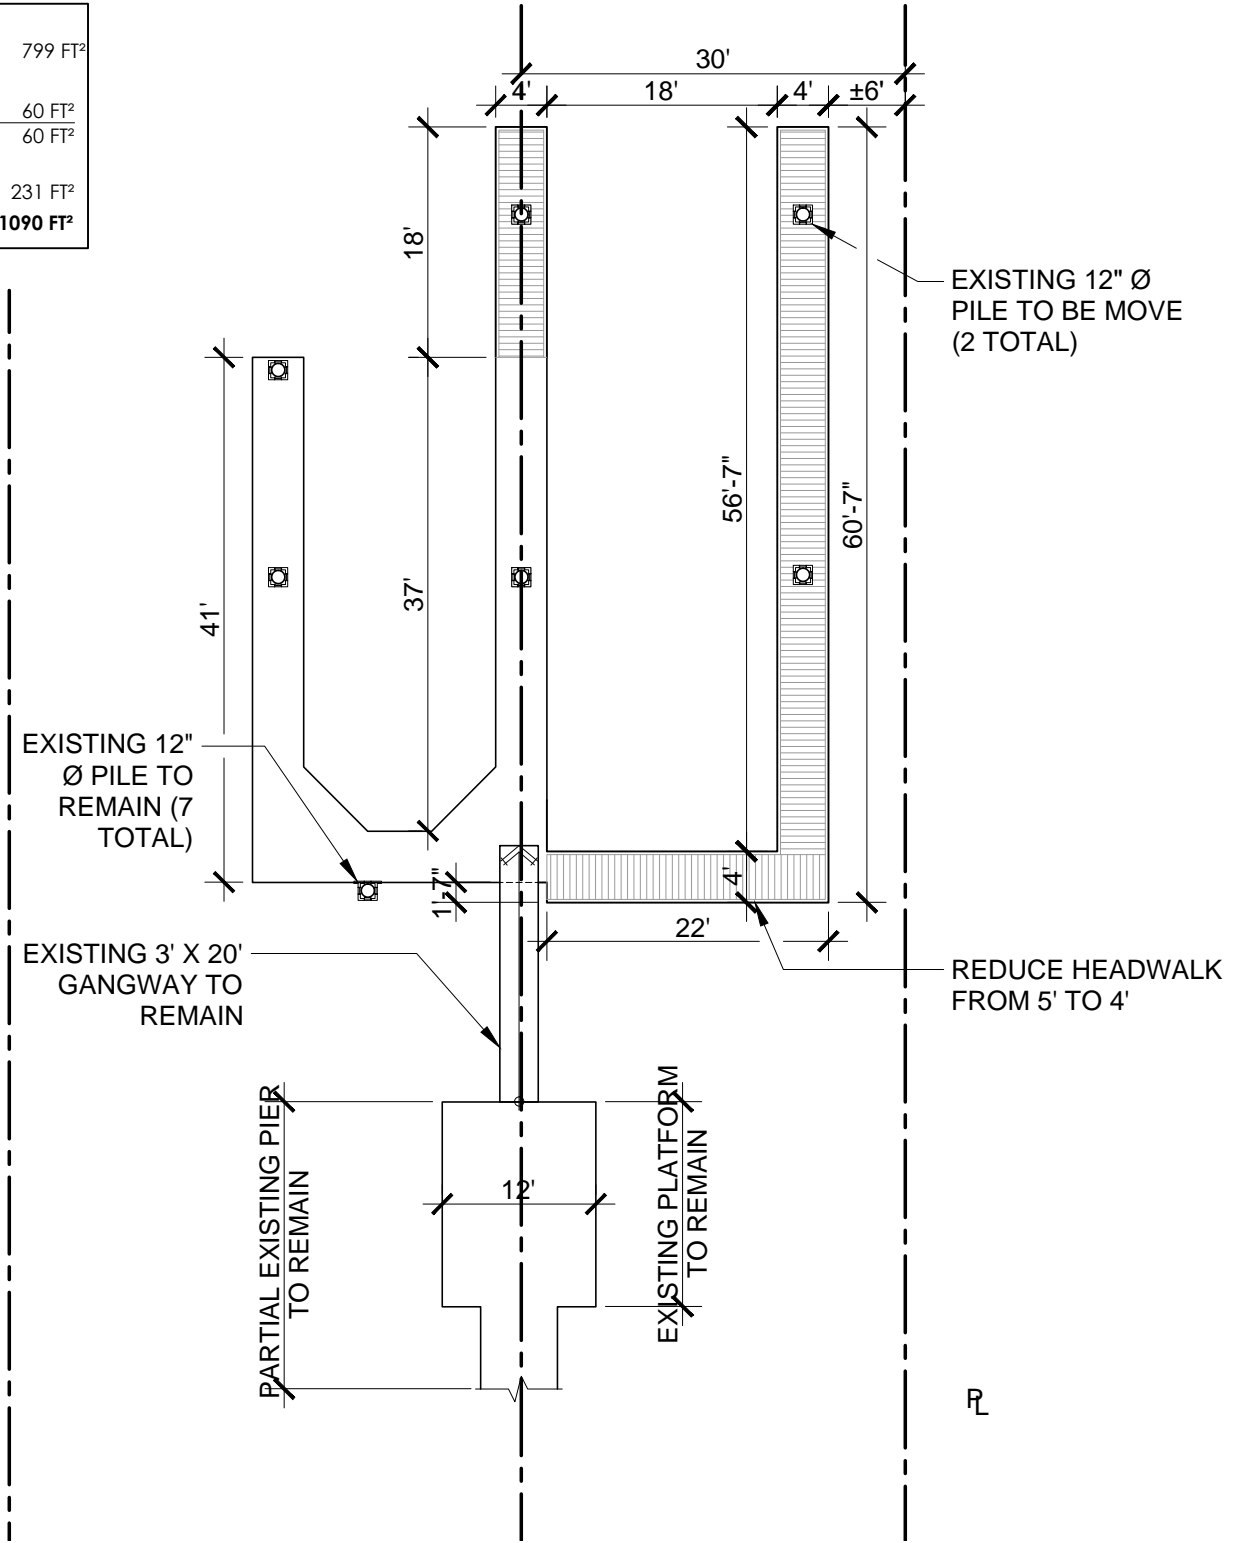

RL

RL



PROPOSED



SWIFT SLIP DOCK & PIER BUILDERS, INC.

6351 Industry Way
Westminster, CA 92683

(949) 631-3121
(714) 509-0618

www.swiftslipdocks.com

CLIENT SMITH, GARY

BC
DRAWN

CHECKED

3.5
REVISION

4/01/26
DATE


AMENDMENTS

REV	DESCRIPTION	BY	DATE

SITE 2227 BAYSIDE DR, CORONA DEL MAR, CA 92625

LEGEND

	EXISTING
DOCK AREA:	
TOTAL AREA	670 FT ²
GANGWAY AREA:	
3' X 20'	60 FT ²
TOTAL	60 FT ²
PIER AREA:	
TOTAL AREA	231 FT ²
TOTAL AREA:	961 FT²
	PROPOSED
DOCK AREA:	
TOTAL AREA	799 FT ²
GANGWAY AREA:	
3' X 20'	60 FT ²
TOTAL	60 FT ²
PIER AREA:	
TOTAL AREA	231 FT ²
TOTAL AREA:	1090 FT²

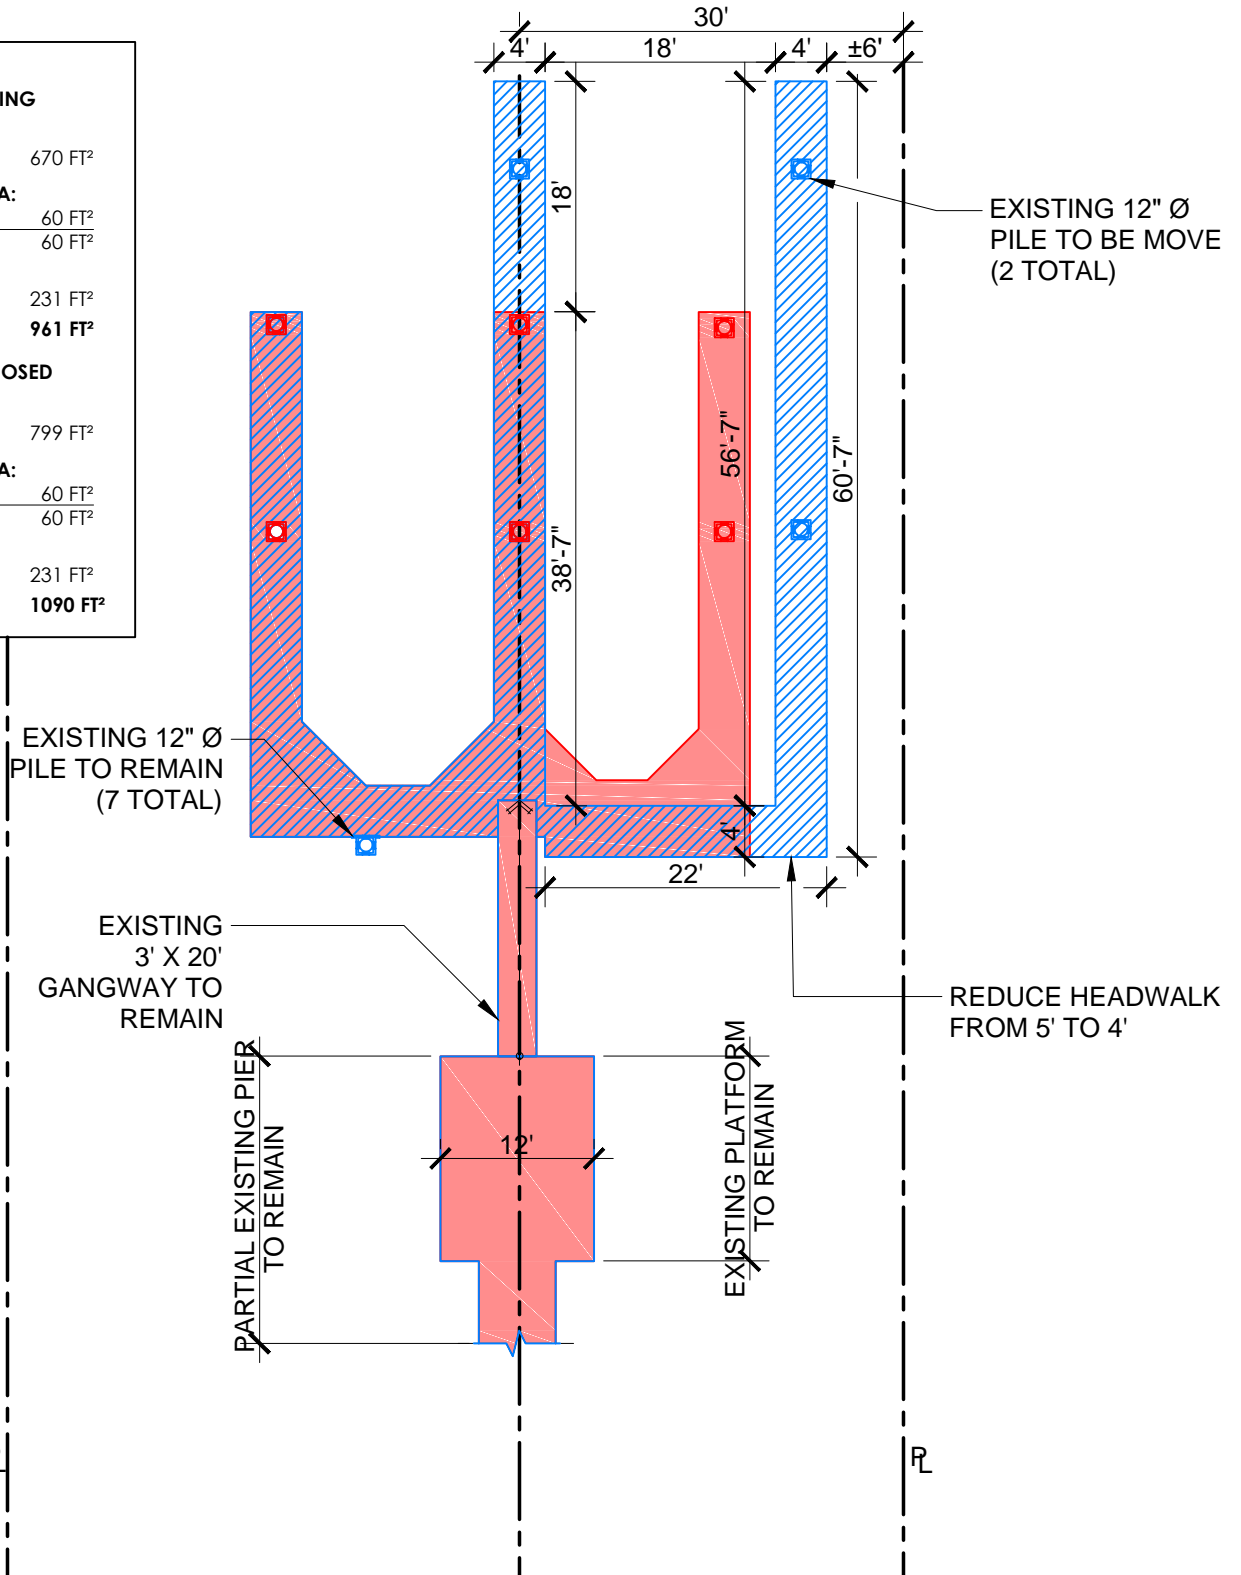

EXISTING / PROPOSED