




CITY OF NEWPORT BEACH
COMMUNITY DEVELOPMENT DEPARTMENT

100 Civic Center Drive
Newport Beach, California 92660
949 644-3200
newportbeachca.gov/communitydevelopment

Memorandum

To: Planning Commission
From: Josh McDonald, Principal Civil Engineer
Date: August 5, 2026
Re: Item No. 2 - Patton Residence Encroachment (PA2026-0123)
Encroachment No. N2026-0241

Attached to this memo is the Site Plan (Attachment No. PC 5), which is erroneously missing from the staff report.

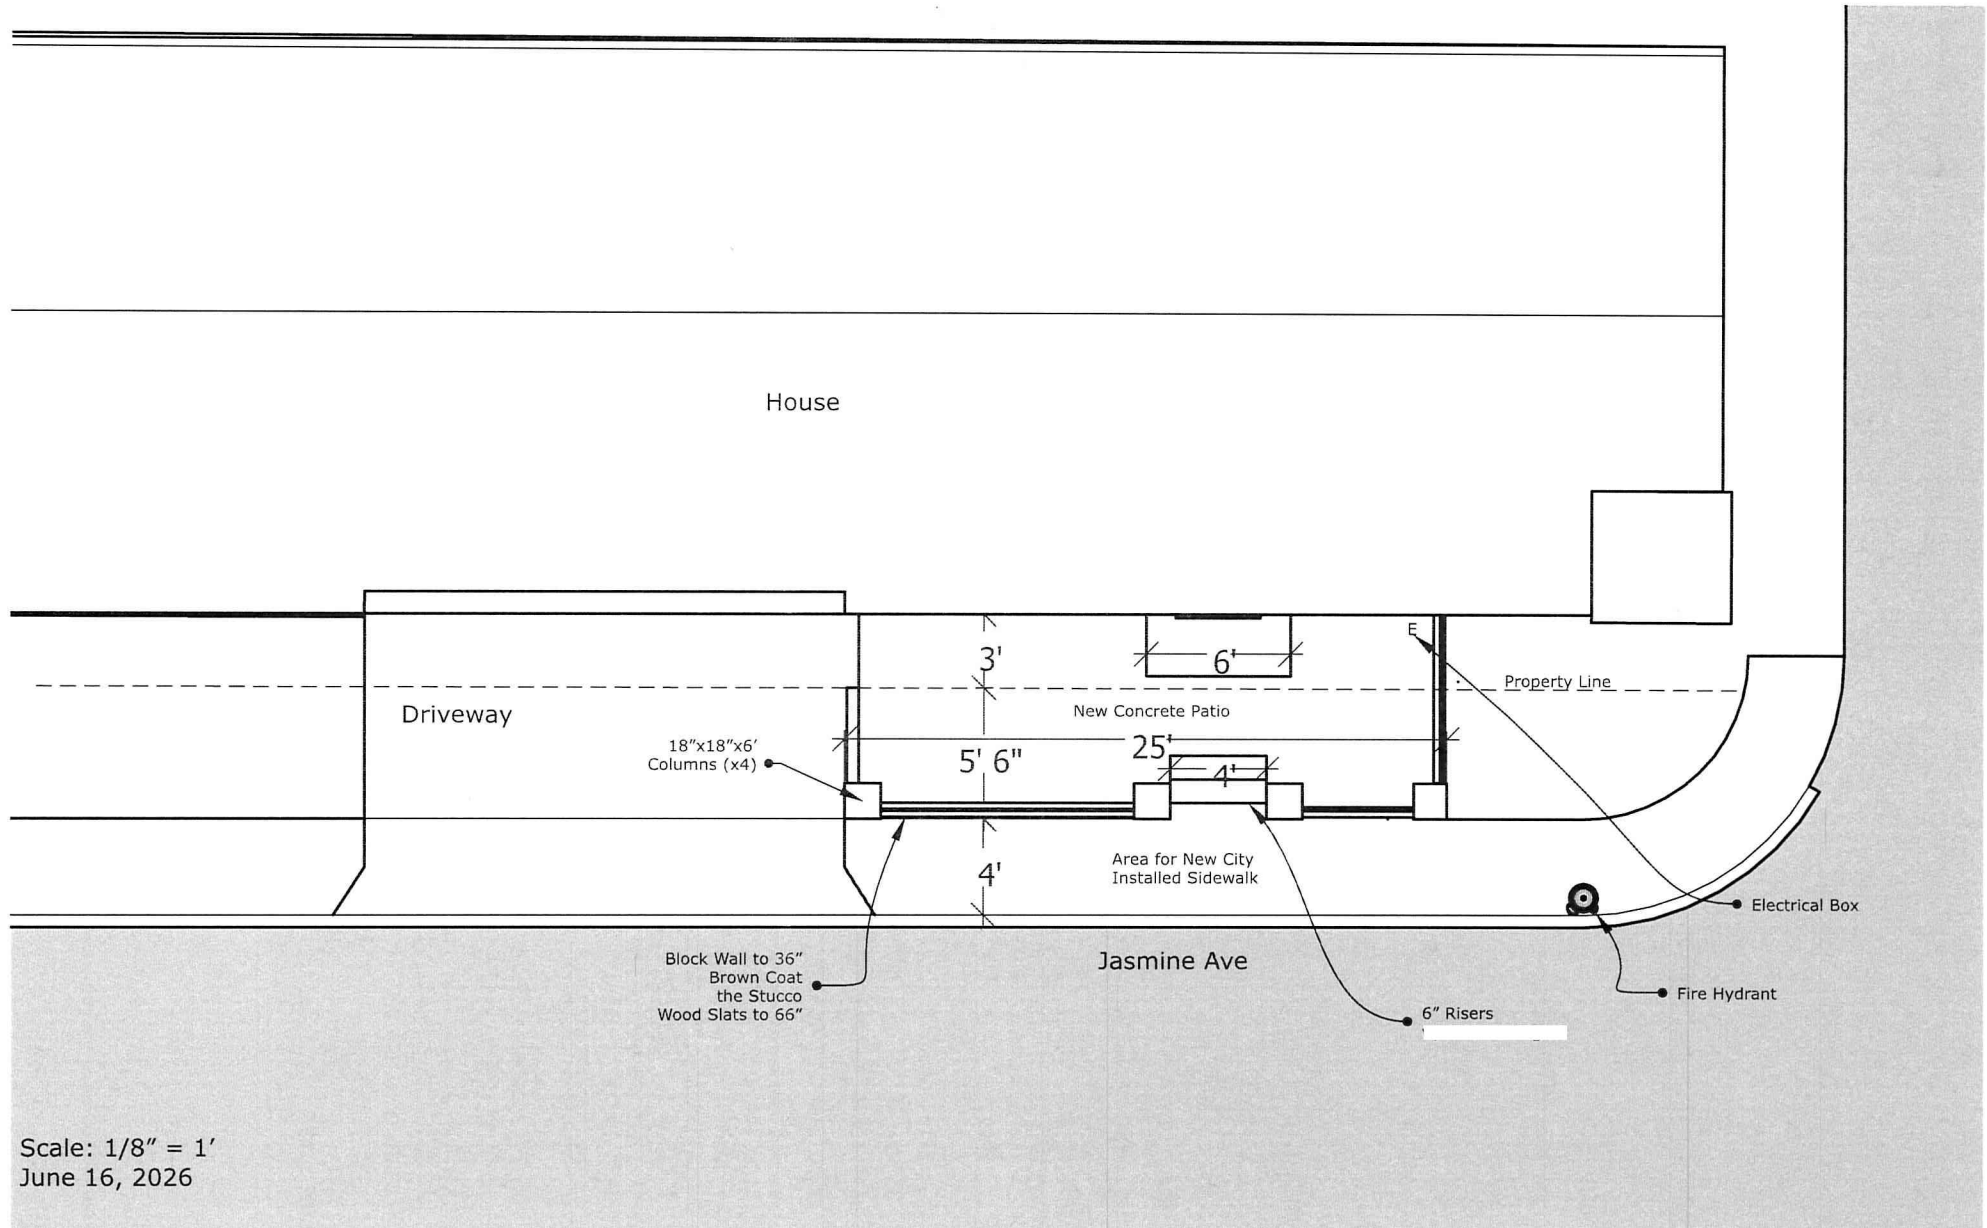

700 1/2 Jasmine Ave.
Corona Del Mar, CA 92625

Jeremy Palermo
Concrete Concepts
CSLB #928875