


NOT TO SCALE

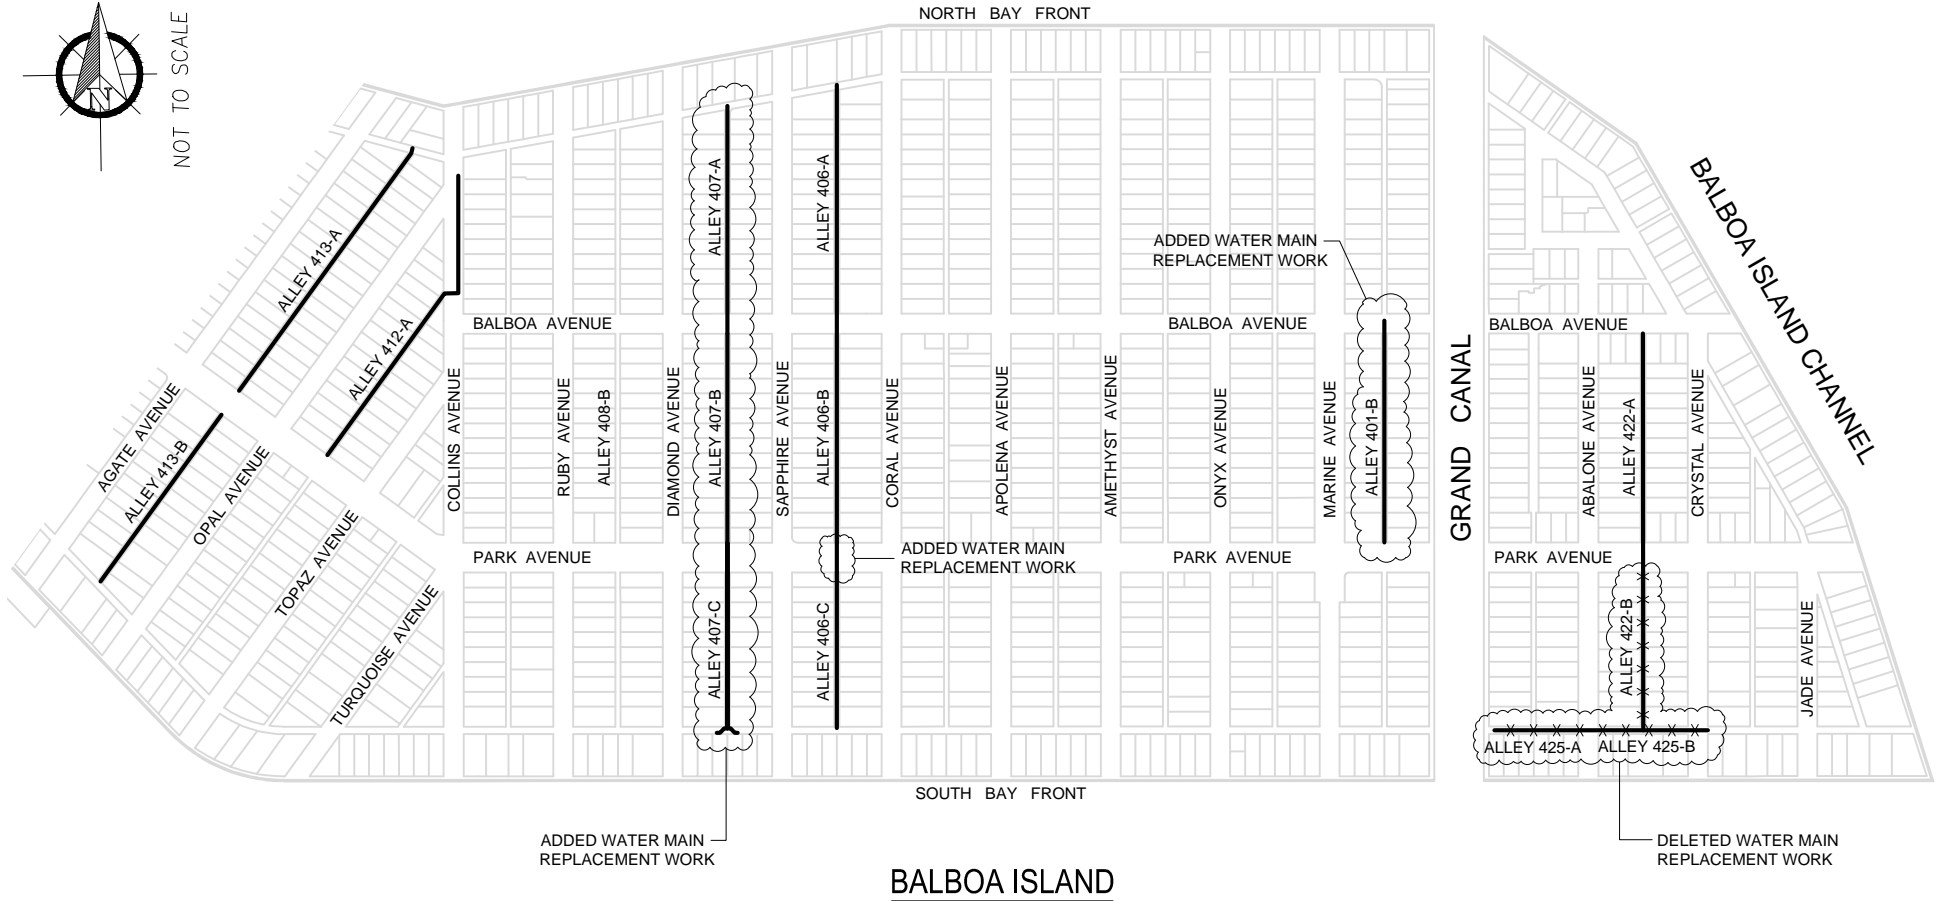

—— WATER MAIN REPLACEMENT

BALBOA ISLAND WATER MAIN REPLACEMENT - PHASE 3 &
SHORECLIFF COMMUNITY WATER SYSTEM IMPROVEMENTS

LOCATION MAP

CITY OF NEWPORT BEACH
PUBLIC WORKS DEPARTMENT

C-7173-3

23W11 & 24W14

09/09/25



- WATER MAIN REPLACEMENT
- PROPOSED WATER PRESSURE REGULATING VAULT

BALBOA ISLAND WATER MAIN REPLACEMENT - PHASE 3 &
SHORECLIFF COMMUNITY WATER SYSTEM IMPROVEMENTS

LOCATION MAP

CITY OF NEWPORT BEACH
PUBLIC WORKS DEPARTMENT

C-7173-3	23W11 & 24W14	09/09/25
----------	---------------	----------