
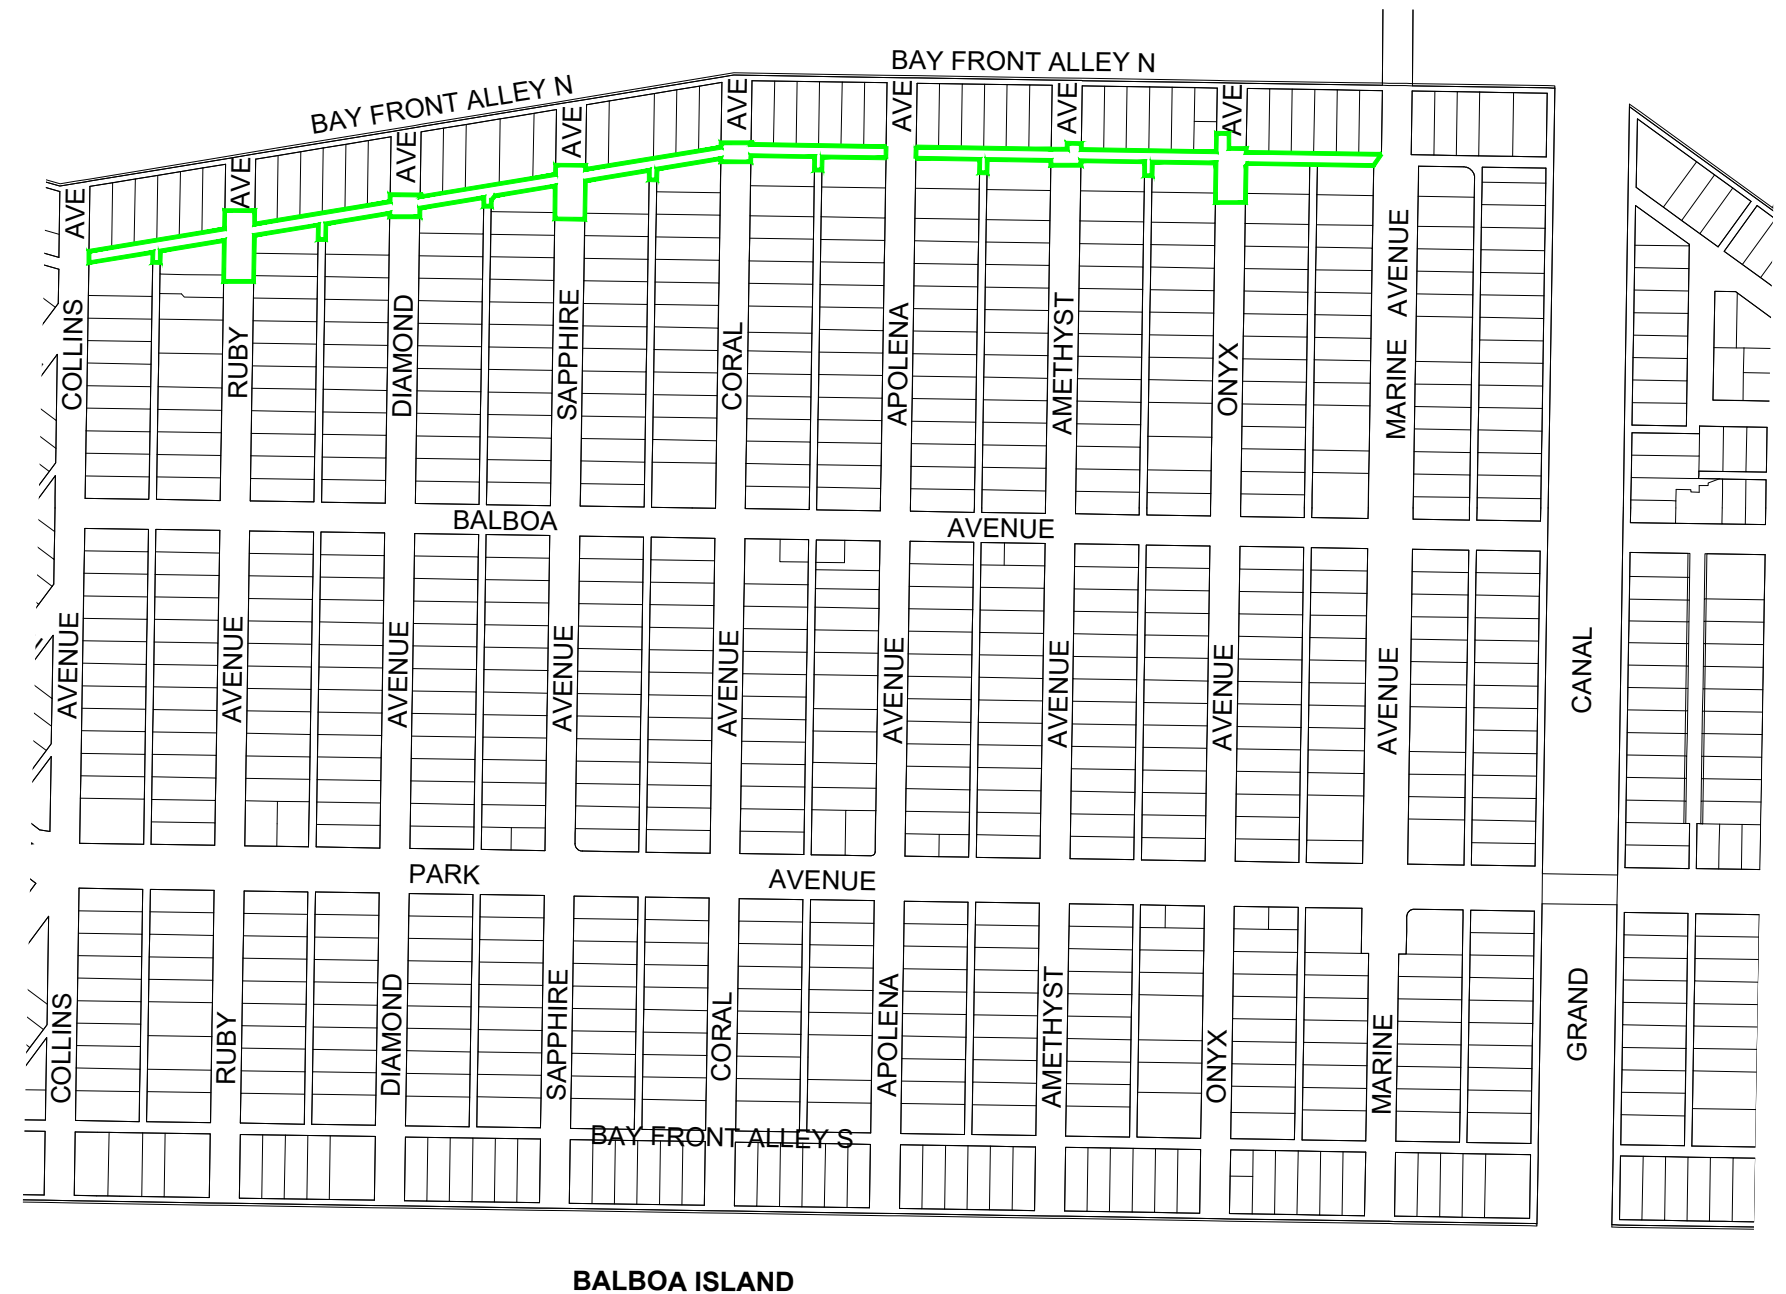


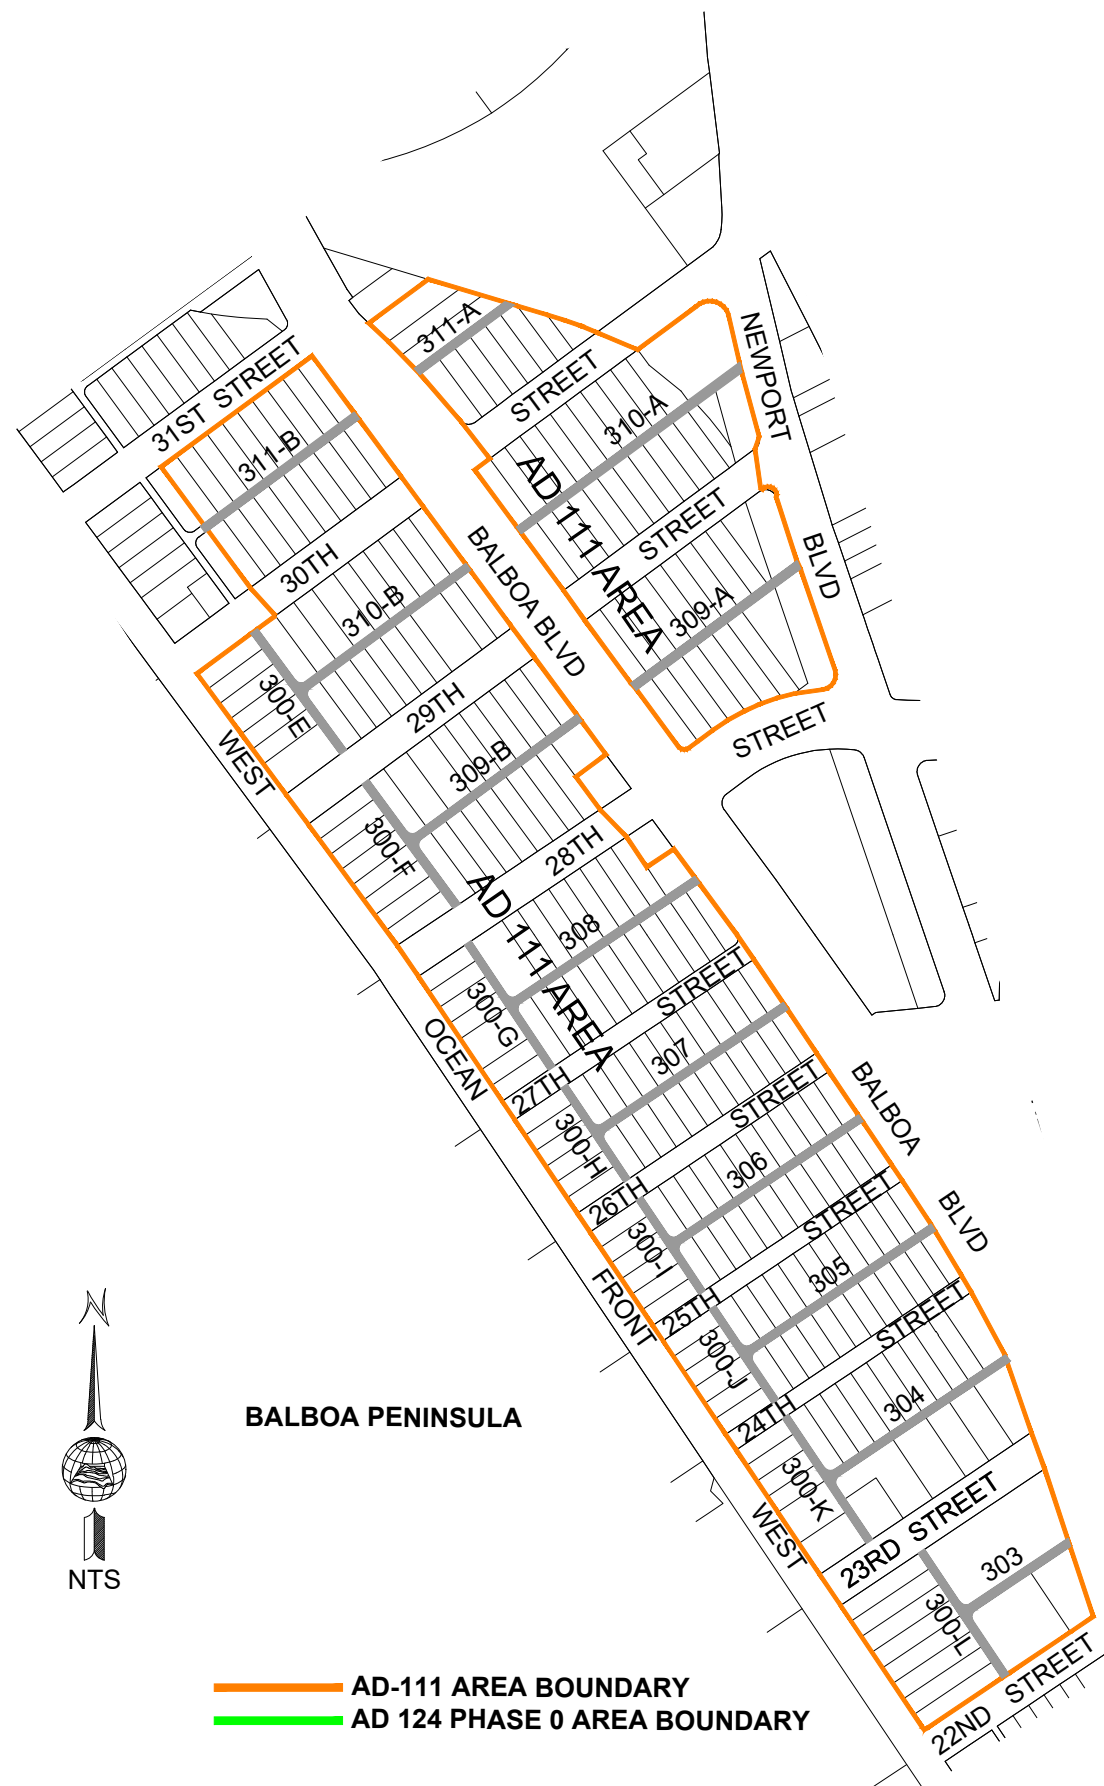

ALLEY RECONSTRUCTION (AD-111 AREA AND AD 124 PHASE 0) LOCATION MAP

CITY OF NEWPORT BEACH
PUBLIC WORKS DEPARTMENT
C-8820-2 8/26/2025