


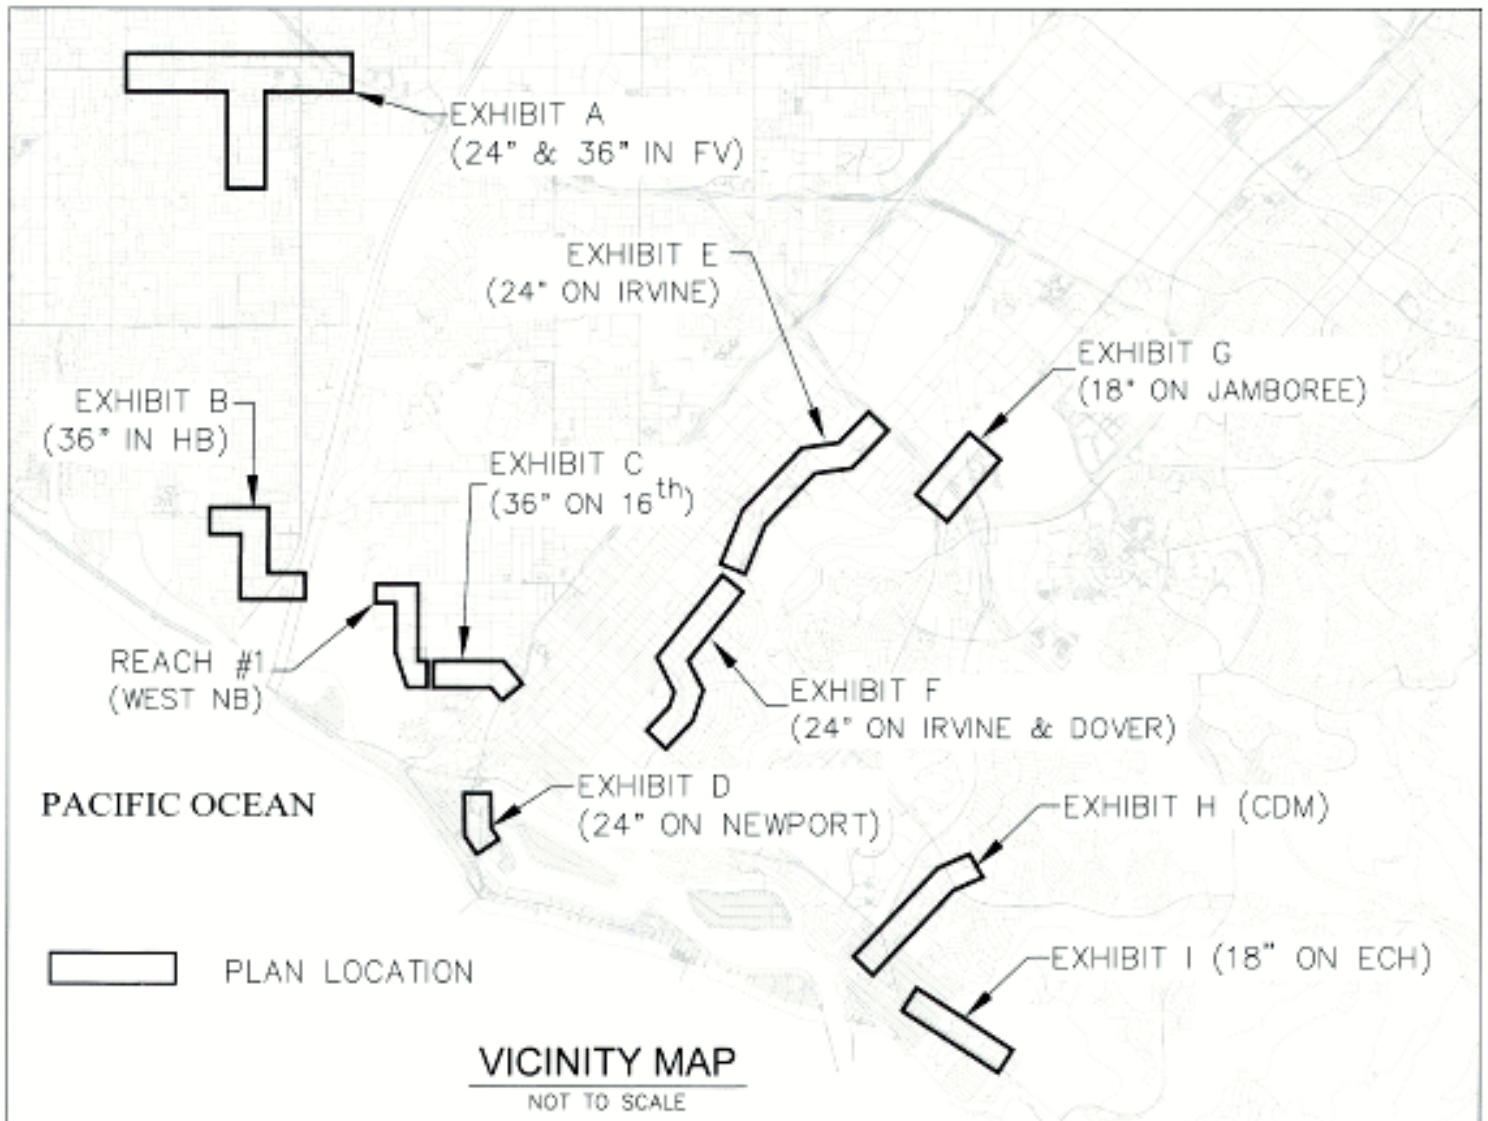

CATHODIC PROTECTION UPGRADES PROJECT
LOCATION MAP

CITY OF NEWPORT BEACH
PUBLIC WORKS DEPARTMENT

C-9483-2 24W11 10/28/25