


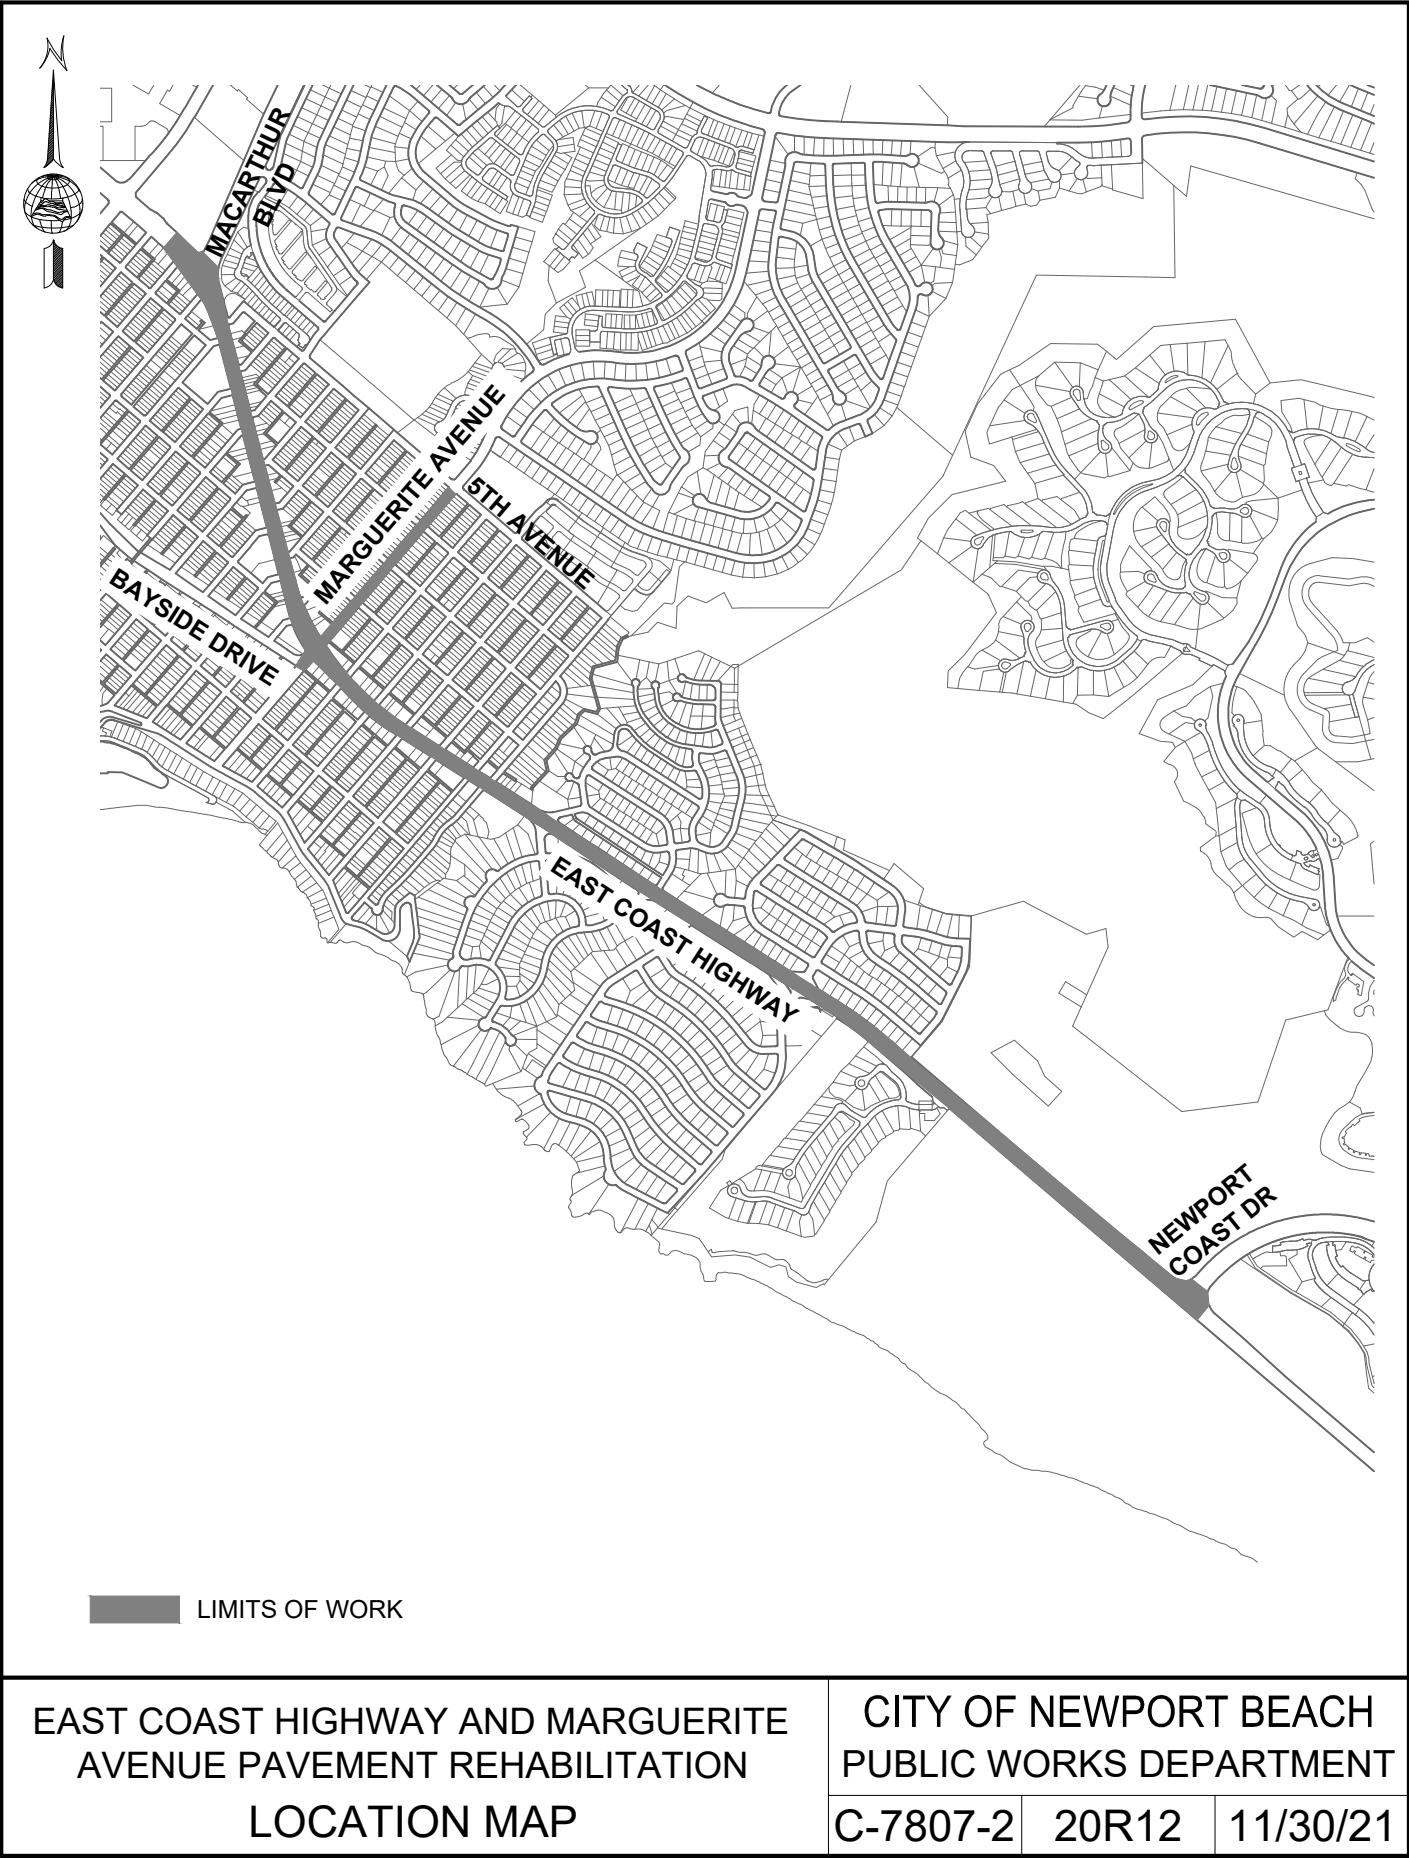

I:\Users\PBW\Shared\Contracts\FY21-22\CURRENT\200-STREETS & DRAINAGE\East Coast Hwy Pavement Rehab C-7807-2\DESIGN PHASE\Location Map.dwg 11/01/21 - 10:01am bdaavis