


ATTACHMENT A

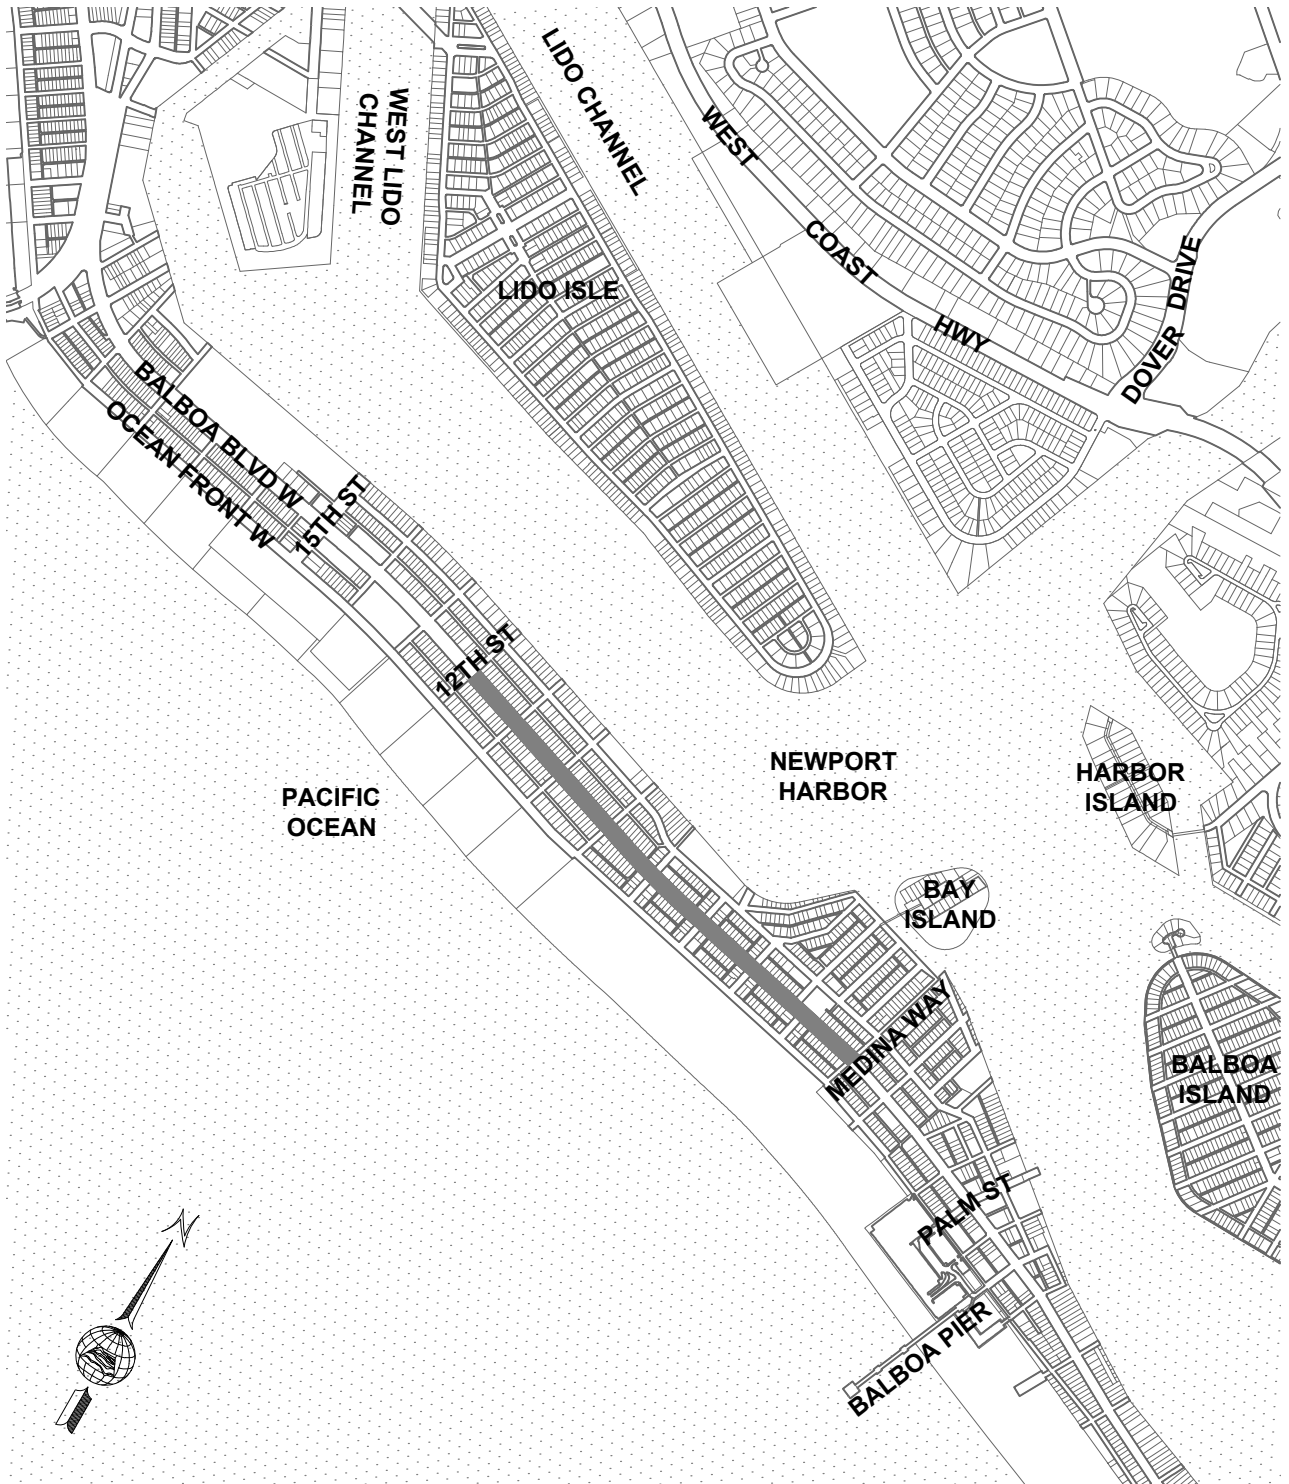

 LIMITS OF WORK

BALBOA BOULEVARD
MEDIAN IMPROVEMENTS
LOCATION MAP

CITY OF NEWPORT BEACH
PUBLIC WORKS DEPARTMENT

C-7629-2	19R11	11/30/21
----------	-------	----------

I:\Users\PBW\Shared\Contracts\FY21-22 CURRENT\200-STREETS & DRAINAGE\Balboa Blvd Median Improvements C-7629-1_19R11\PLANS & EXHIBITS\Location Map.dwg 11/04/21 - 11:42am pc:parpenter