


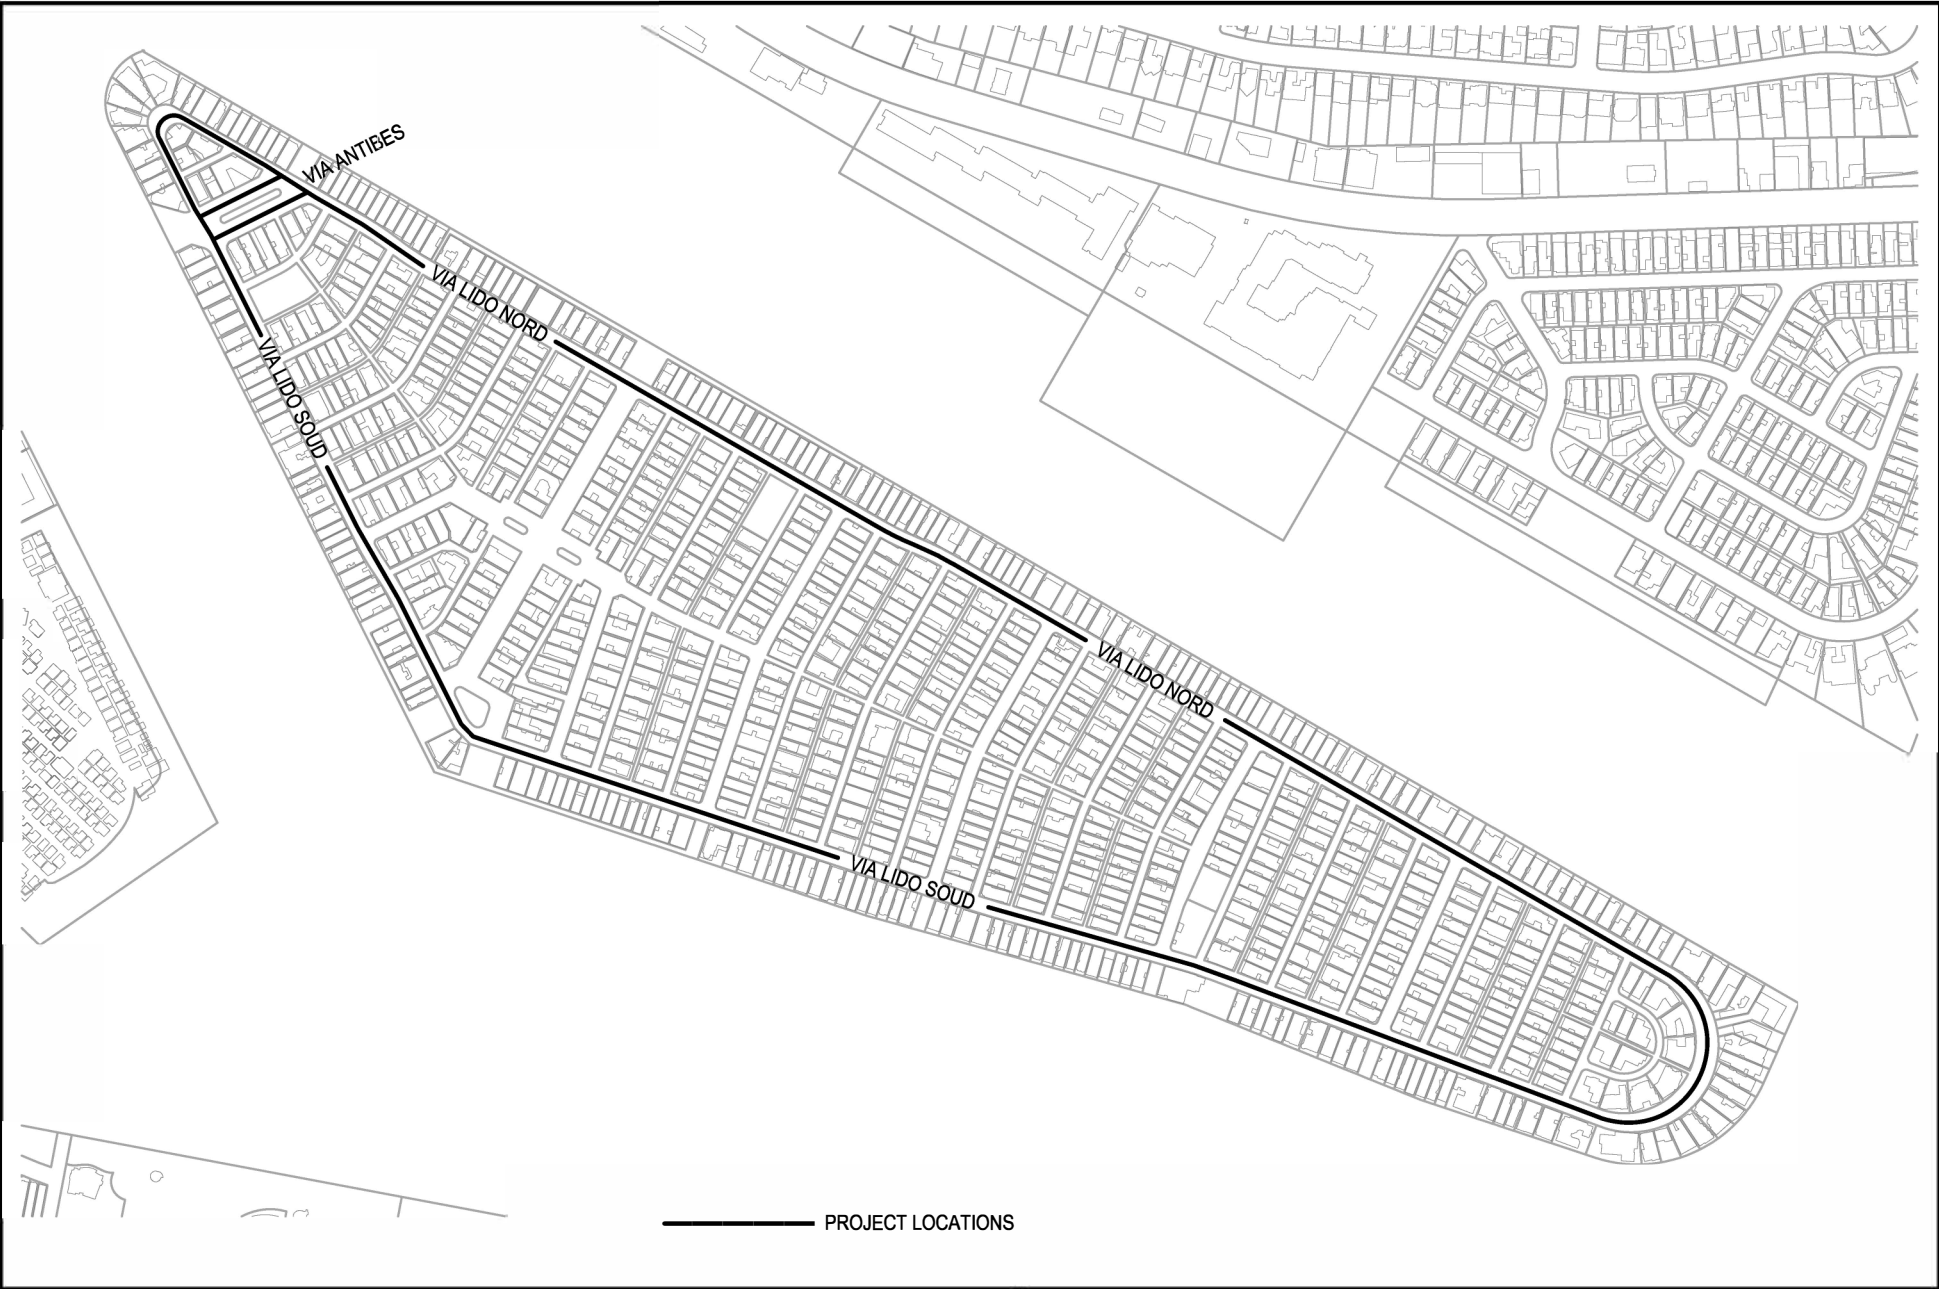

VIA LIDO SOUD & NORD PAVEMENT REHABILITATION LOCATION MAP	CITY OF NEWPORT BEACH PUBLIC WORKS DEPARTMENT		
	C-7992-1	21R11	1/11/22