
☒ Existing

☐ Proposed

The information contained in this drawing is confidential and proprietary to Swift Slip Dock & Pier Builders, Inc. No part of this drawing may be distributed, disclosed or reproduced in any form to any third party without consent from Swift Slip Dock & Pier Builders, Inc.



642 Baker St  
Costa Mesa, CA, 92626  
Phone: (949) 631-3121  
Fax: (714) 509-0618

SITE:  
2888 Bayshore Drive, Newport Beach, CA

TITLE:  
Existing vs Proposed


EC  
DRAWN.

PS  
CHECKED.

C  
REVISION.

4/4/16  
DATE.

A	original draft	TB	2/13/15
B		TB	7/23/15
C	extended space btwn EPL and dock to 10'	EC	4/4/16
REV:	DESCRIPTION:	BY:	DATE:
AMENDMENTS:			

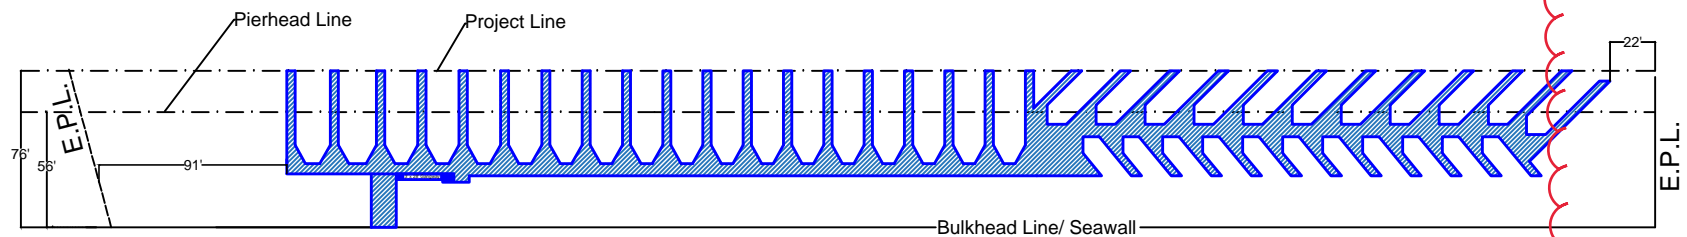

The information contained in this drawing is confidential and proprietary to Swift Slip Dock & Pier Builders, Inc. No part of this drawing may be distributed, disclosed or reproduced in any form to any third party without consent from Swift Slip Dock & Pier Builders, Inc.



642 Baker St  
Costa Mesa, CA, 92626  
Phone: (949) 631-3121  
Fax: (714) 509-0618

SITE: 2888 Bayshore Drive, Newport Beach, CA

TITLE: Existing


EC  
DRAWN.

PS  
CHECKED.

C  
REVISION.

4/4/16  
DATE.

A	original draft	TB	2/13/15
B		TB	7/23/15
C	extended space btwn EPL and dock to 10'	EC	4/4/16
REV:	DESCRIPTION:	BY:	DATE:
AMENDMENTS:			

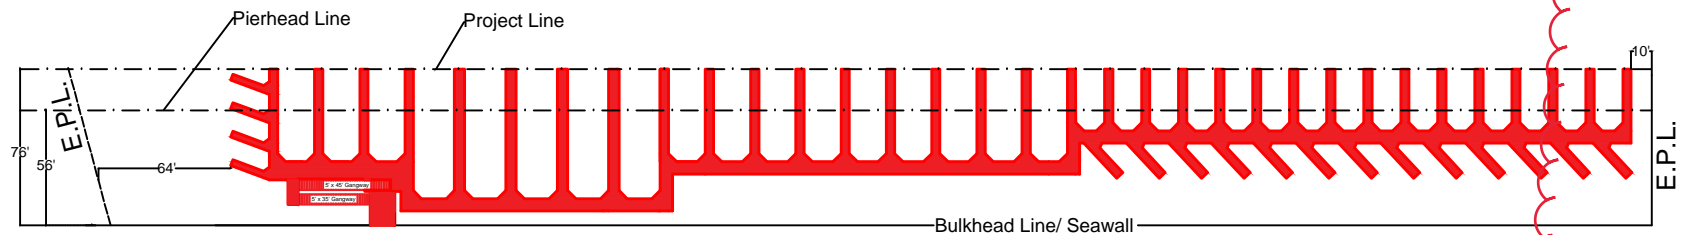

The information contained in this drawing is confidential and proprietary to Swift Slip Dock & Pier Builders, Inc. No part of this drawing may be distributed, disclosed or reproduced in any form to any third party without consent from Swift Slip Dock & Pier Builders, Inc.



642 Baker St  
Costa Mesa, CA, 92626  
Phone: (949) 631-3121  
Fax: (714) 509-0618

**SITE:** 2888 Bayshore Drive, Newport Beach, CA

**TITLE:** Proposed

EC  
DRAWN.

PS  
CHECKED.

C  
REVISION.

4/4/16  
DATE.

A	original draft	TB	2/13/15
B		TB	7/23/15
C	extended space btwn EPL and dock to 10'	EC	4/4/16
REV:	DESCRIPTION:	BY:	DATE:
AMENDMENTS:			