



SWIFT SLIP DOCK & PIER BUILDERS, INC

6351 Industry Way, Westminster 92683

Phone: (949) 631-3121

Fax: (714) 509-0618

CLIENT:

Caparelli, Ed

IO

--

1.0

10/18/19

AMENDMENTS:

DRAWN:

Checked

REVISION

DATE:

REV:

DESCRIPTION:

BY:

DATE:

SITE:

117 N. Bayfront NB, CA Proposed

-

-

-

-


-

-

-

-

-

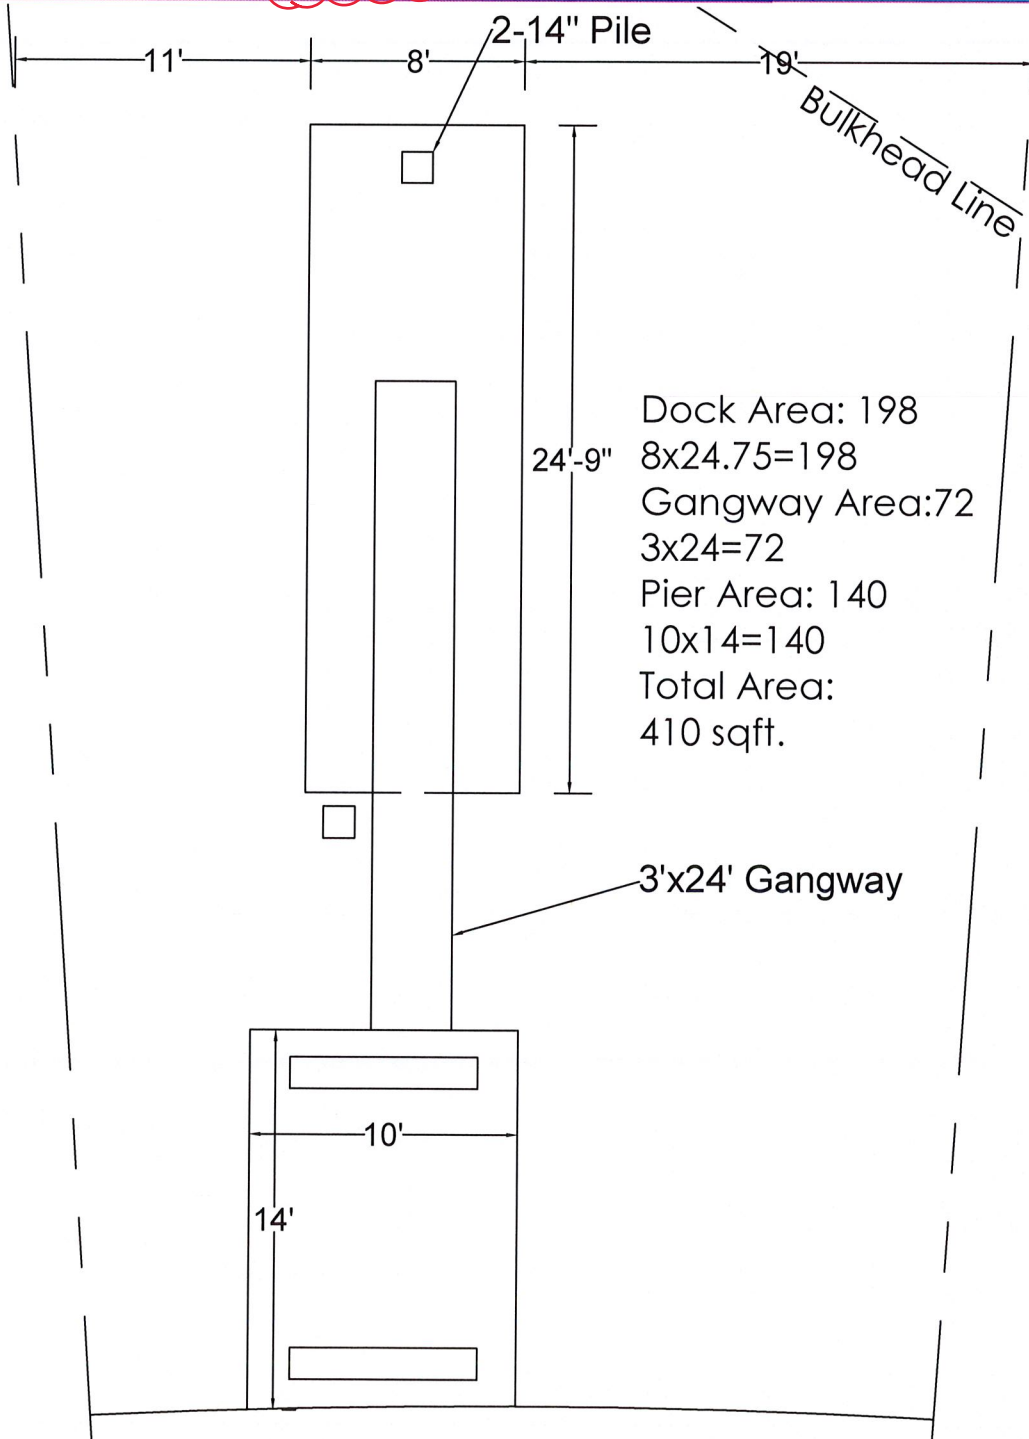

RL

RL



SWIFT SLIP DOCK & PIER BUILDERS, INC

6351 Industry Way, Westminster 92683
Phone: (949) 631-3121
Fax: (714) 509-0618


CLIENT:	IO	--	1.0	10/18/19	AMENDMENTS:			
Caparelli, Ed	DRAWN:	Checked	REVISION	DATE:	REV:	DESCRIPTION:	BY:	DATE:
SITE: 117 N. Bayfront NB, Ca. Overlay					-	----	-	-
					-	----	-	-
					-	----	-	-


Existing (red)

Dock Area: 210
 $12 \times 17.5 = 210$
Gangway Area: 60
 $3 \times 20 = 60$
Pier Area:
 $10 \times 14 = 140$
Total Area:
410 sqft.

Proposed (blue)

Dock Area: 198
 $8 \times 24.75 = 198$
Gangway Area: 72
 $3 \times 24 = 72$
Pier Area:
 $10 \times 14 = 140$
Total Area:
410 sqft.

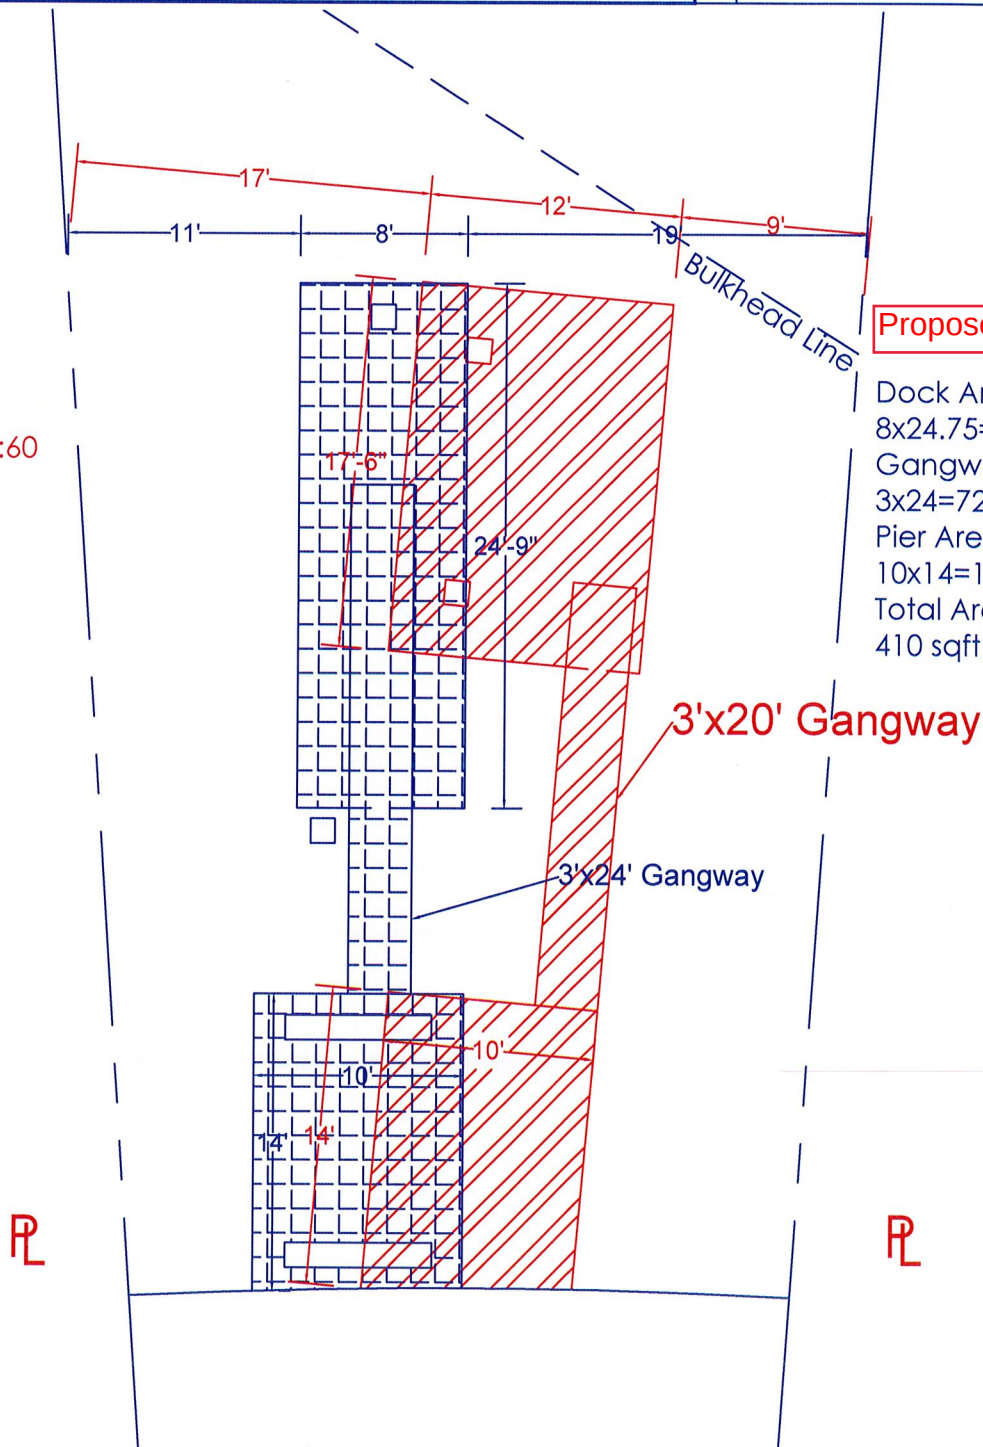

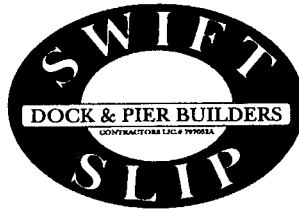

Swift Slip Dock and Pier Builders, Inc.

Contractor's License 797052 A

www.swiftslipdocks.com

6351 Industry Way – Westminster, CA 92683

Telephone (949) 631-3121 - Fax (714) 509-0618

Ed Capparelli
117 North Bay Front
Newport Beach, CA 92662
Cell: 714-746-3659
Email: ecapparelli@standarddrywall.com

ESTIMATE

Remove and Replace floating dock, gangway and pier to match drawing dated 10/18/19.

Floating Dock

- 1) Super float pontoons filled with Styrofoam.
- 2) 4 x 8 framing with 5 x 7 angel clips and 1/2" bolting throughout.
- 3) 2 x 6 diagonals let into framing for strength.
- 4) 1 x 6 IPE hardwood attached with stainless steel screws.
- 5) 2- 14" square prestressed concrete guide pile.
- 6) Steel pile guides with 4 polyurethane prestressed.

Pier

- 1) 14" thick concrete "T" pile.
- 2) 2 x 10 joists on 14" centers.
- 3) IPE hardwood decking.
- 4) 3 x 4 posts painted 2 coats with polyurethane paint.
- 5) 3- stainless steel cable mid rails.
- 6) Milled handrails of mahogany (3 1/2" wide) with 2 coats varnish or equal.

Gangway

- 1) 3' x 24' dimension.
- 2) Railing and decking to match pier.
- 3) 1" half rounds for tracting.
- 4) Heavy duty hinge and axle wheel combination.