


Attachment B

Maps

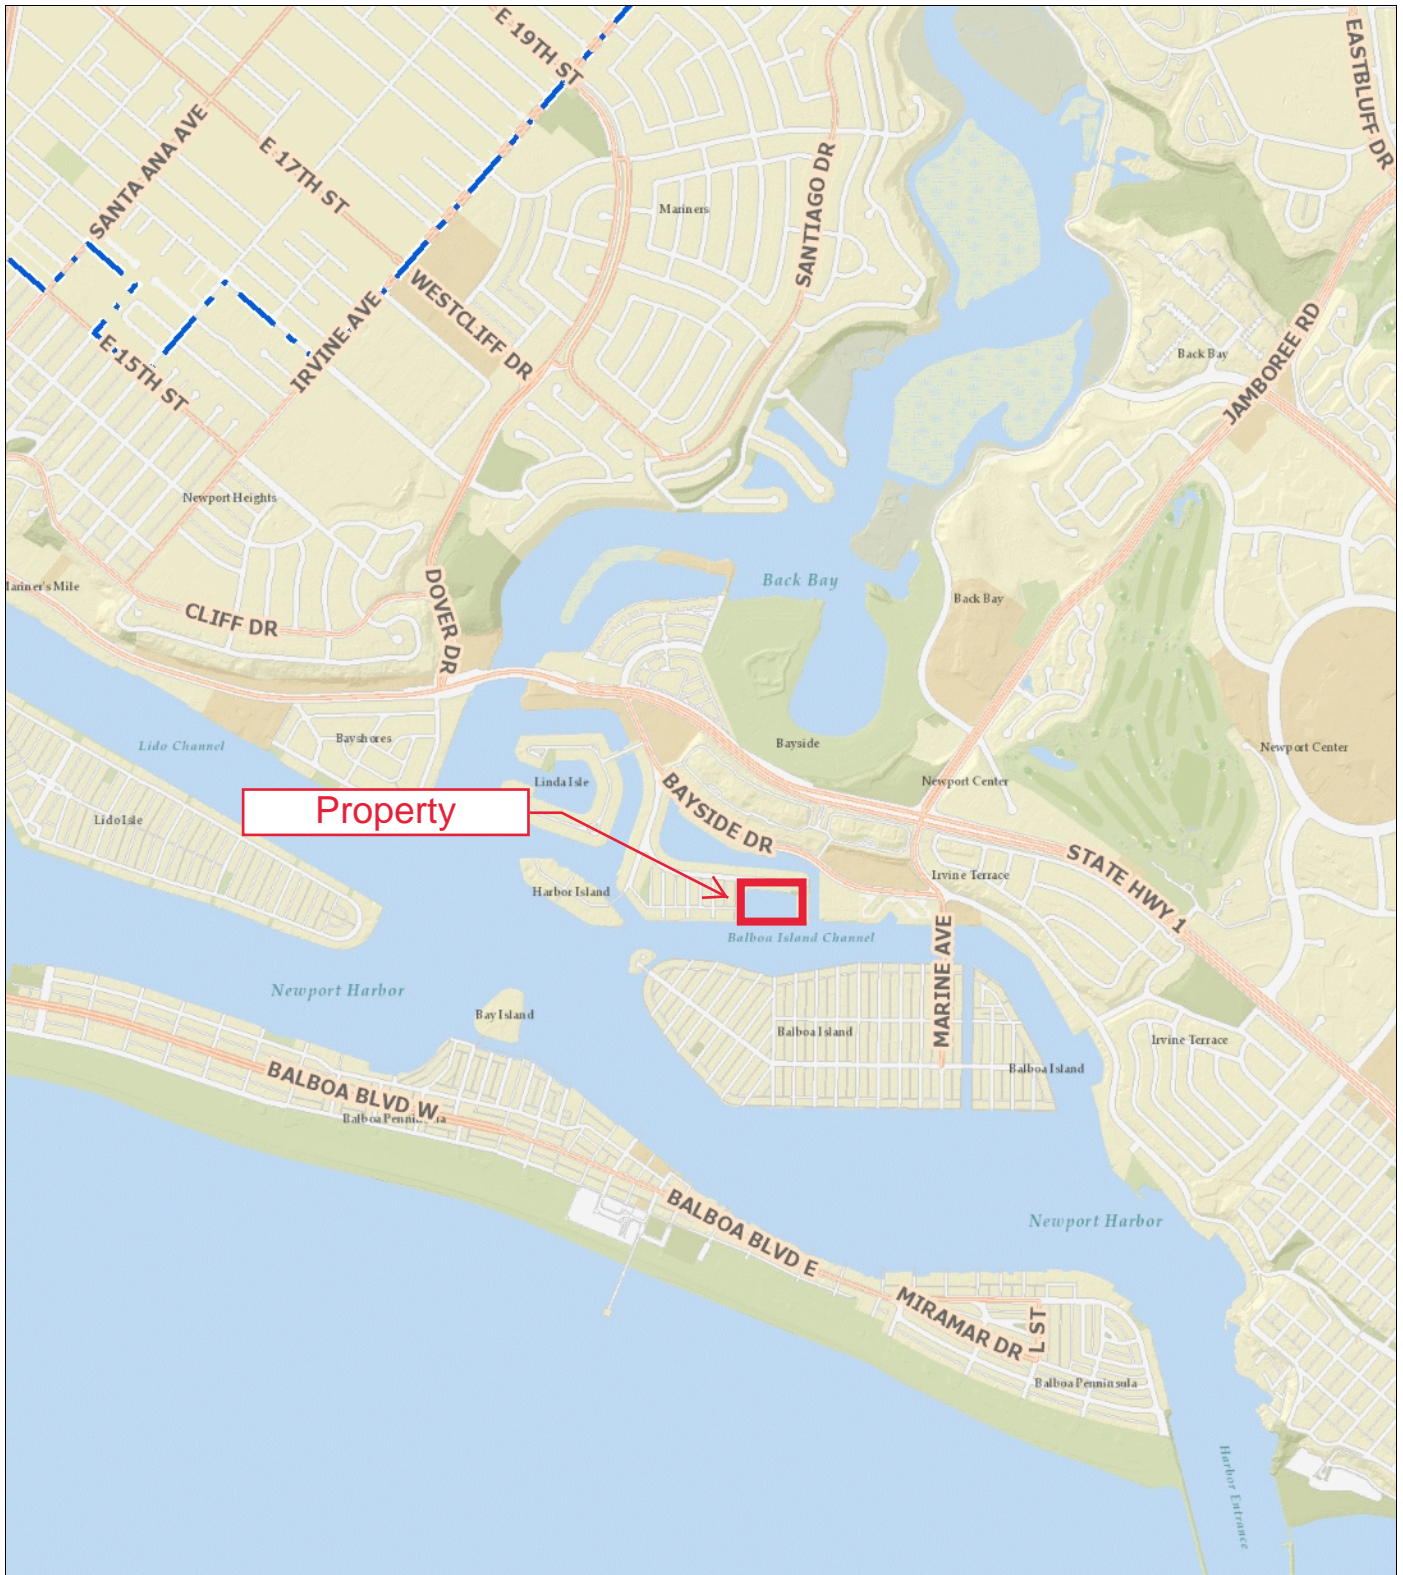

NBGiS
NEWPORT BEACH




0 2,000 4,000
Feet

Disclaimer:
Every reasonable effort has been made to assure the accuracy of the data provided, however, The City of Newport Beach and its employees and agents disclaim any and all responsibility from or relating to any results obtained in its use.

12/16/2019




NBGiS
NEWPORT BEACH

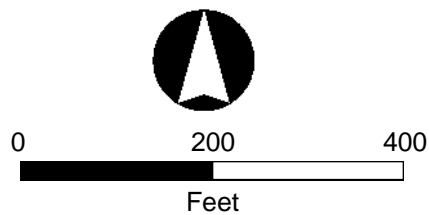

Disclaimer:
Every reasonable effort has been made to assure the accuracy of the data provided, however, The City of Newport Beach and its employees and agents disclaim any and all responsibility from or relating to any results obtained in its use.

12/16/2019

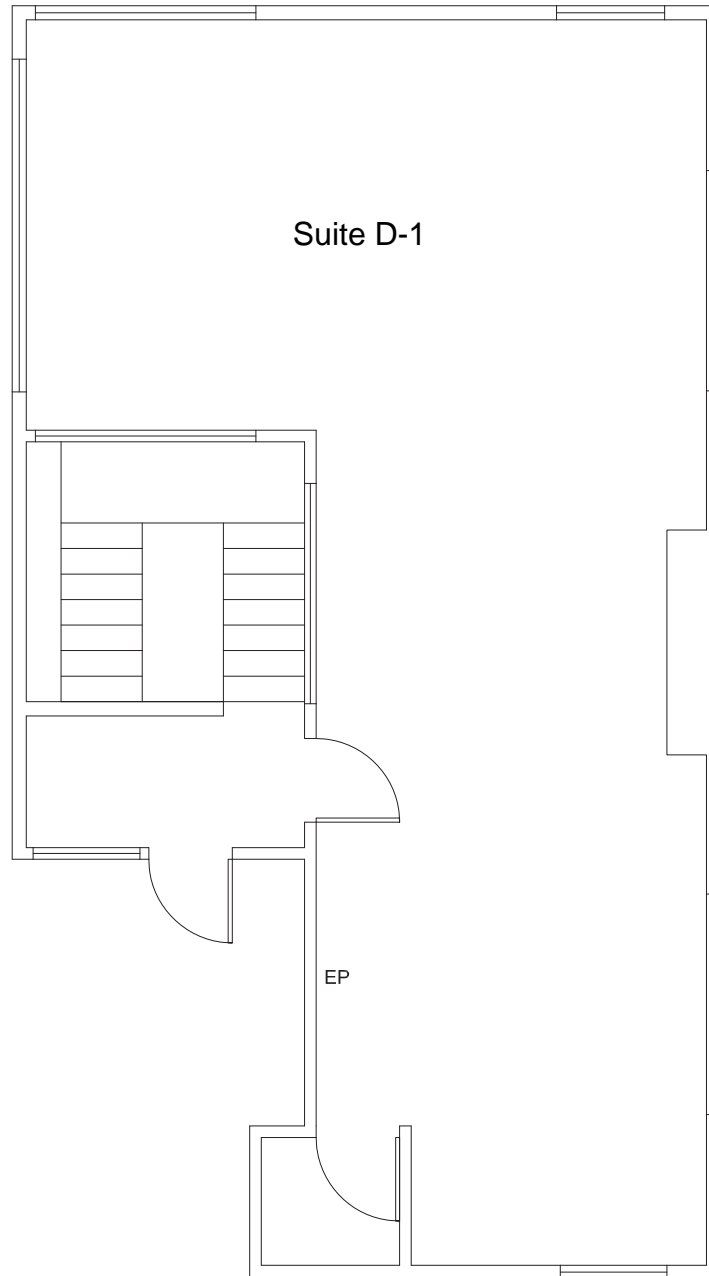


Office #1

RSF: 790 sf

SCALE: 1/2" = 1'-0"

SHEET SIZE: 11x17

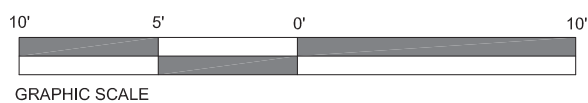

1614

829 Harbor Island Drive
Newport Beach, CA