
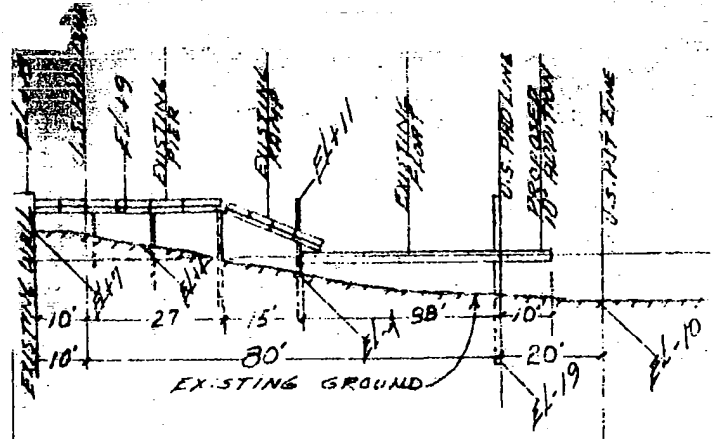


CITY OF NEWPORT BEACH

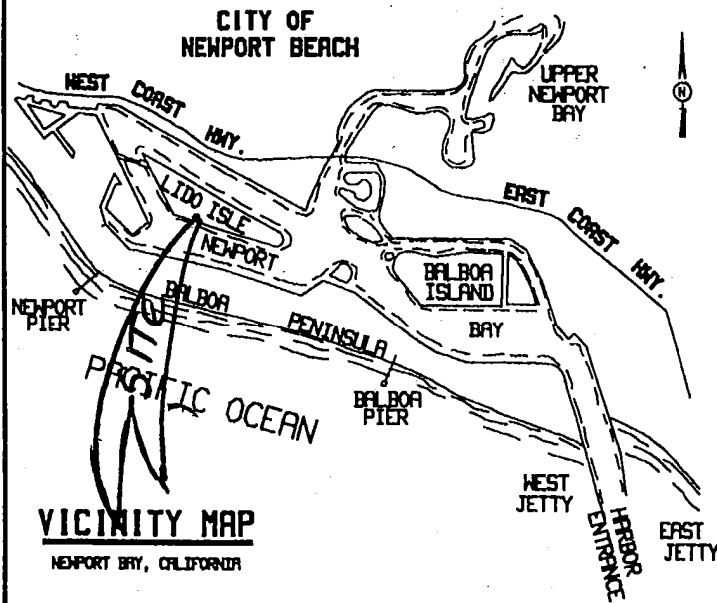


SCOPE OF WORK:

- SCOPE OF WORK:**
 Replace dry rot on right hand finger framing
 Replace rotten posts on pier and side rail
 Re-deck using stainless steel screws
- VIA LIDO 5

HARBOR RESOURCES DIV.
CITY OF NEWPORT BEACH

Noted 10/16/12

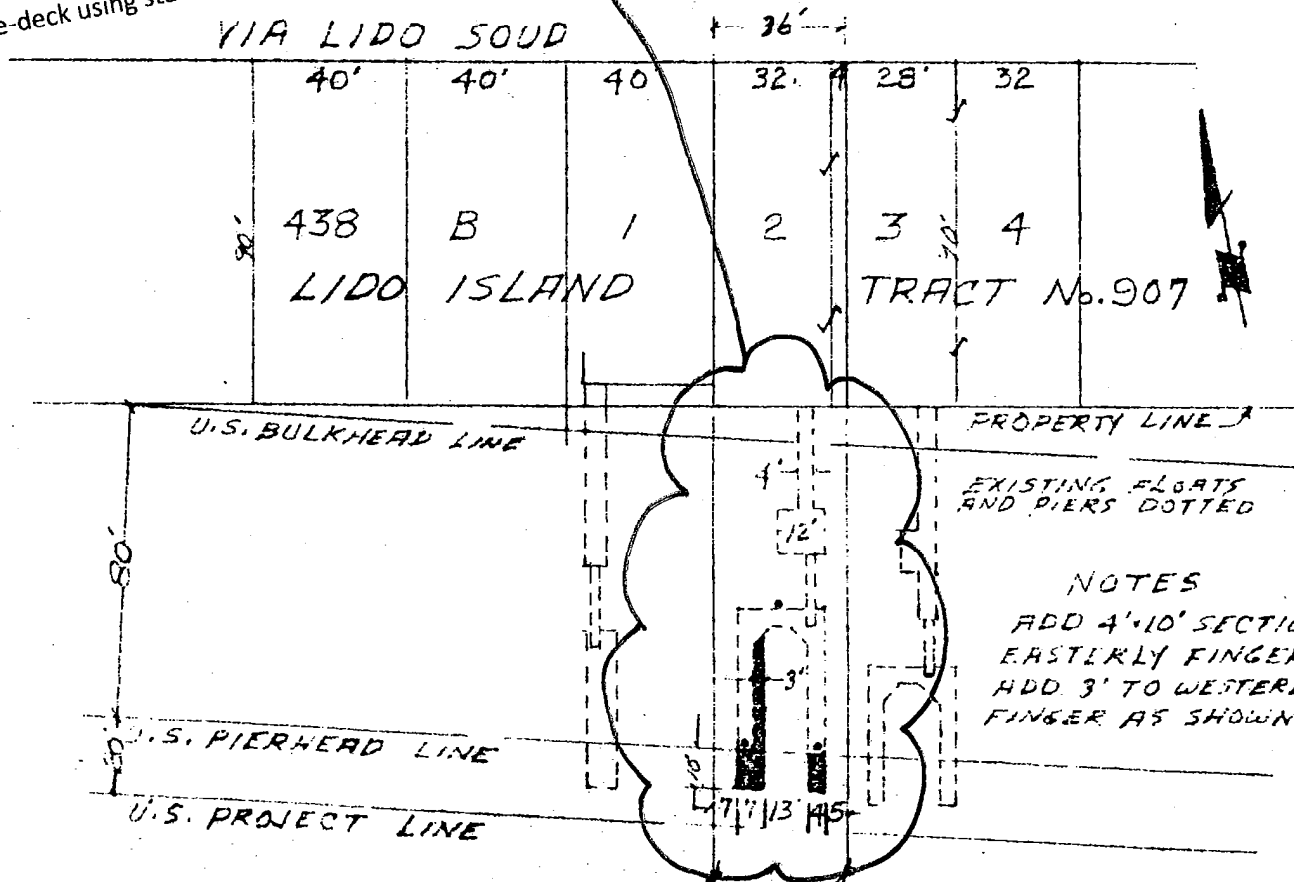

APPLICANT'S NAME LORNA BARRY

JOB ADDRESS 605 Via Lido Sova

DATE 10.15.2012



SWIFT SLIP DOCK & PIER BUILDERS, INC.

6351 Industry Way, Westminster, CA 92683

Phone: (949) 631-3121

Fax: (714) 509-0618

www.swiftslipdocks.com

CLIENT

CAMPBELL, ARGYLE

RO
DRAWN

CHECKED

2.0
REVISION

06/01/21
DATE

AMENDMENTS:

REV:	DESCRIPTION:	BY:	DATE:
-	----	-	-
-	----	-	-
-	----	-	-

SITE


605 VIA LIDO SOUD, NEWPORT BEACH, CA 92663

DOCK AREA:	
TOTAL AREA	658 FT ²
GANGWAY AREA:	
3' X 24'	72 FT ²
TOTAL	72 FT ²
PIER AREA:	
TOTAL AREA	188 FT ²
TOTAL AREA:	918 FT²

EXISTING 14" GUIDE
PILE TO BE REMOVED
(3 TOTAL)

EXISTING PIER & PILE
SUPPORT TO BE
REMOVED

EXISTING DECK TO BE
REMOVED

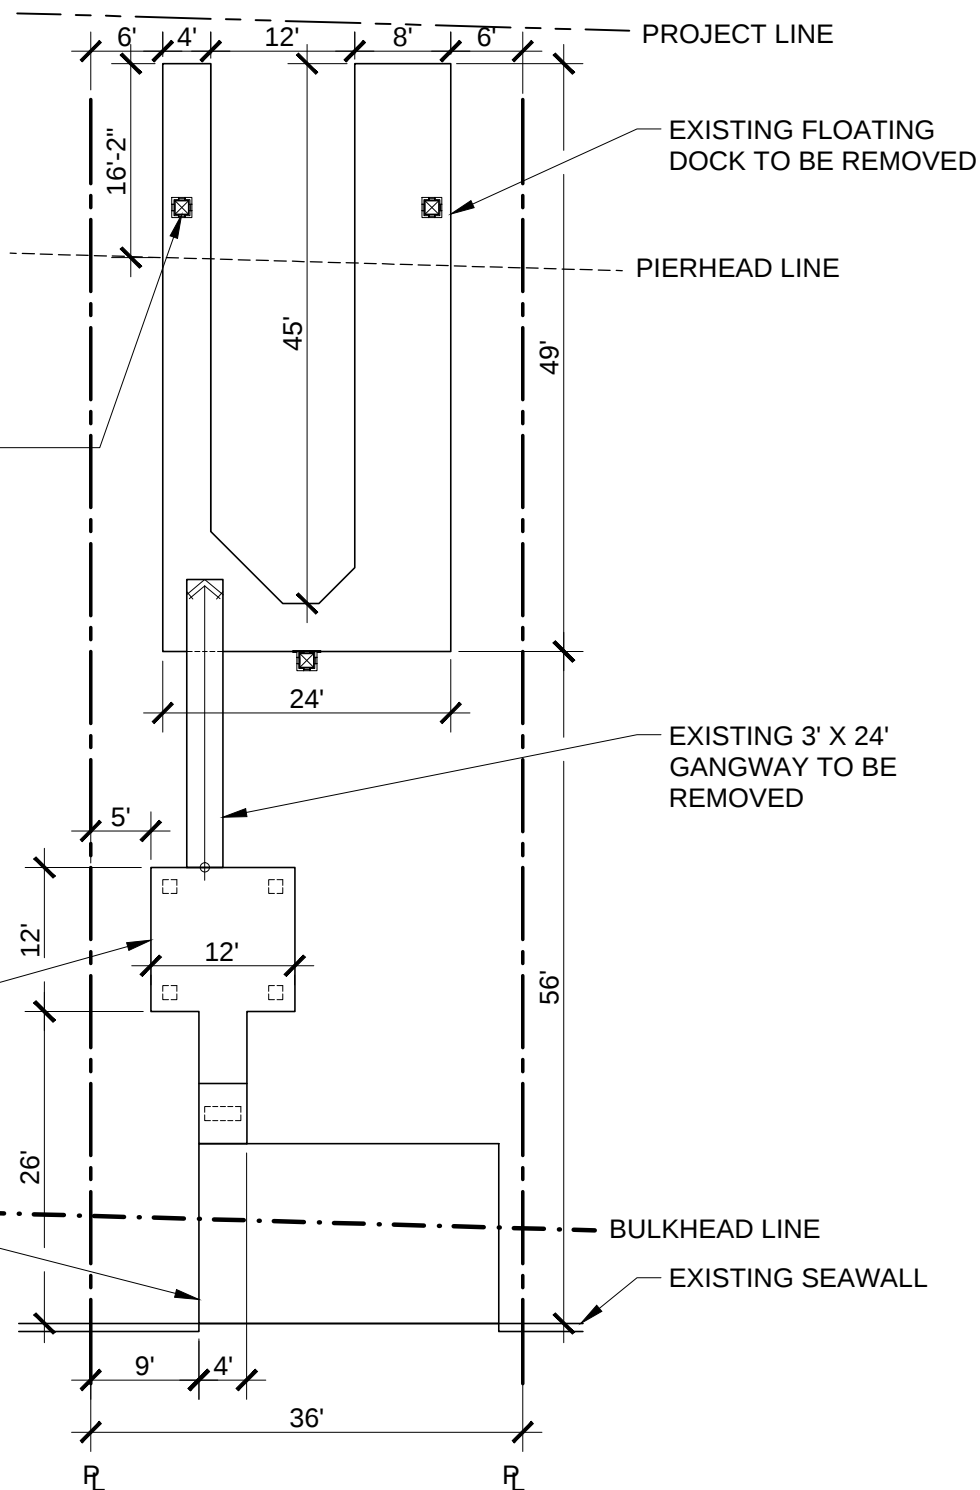

EXISTING