



CITY OF NEWPORT BEACH

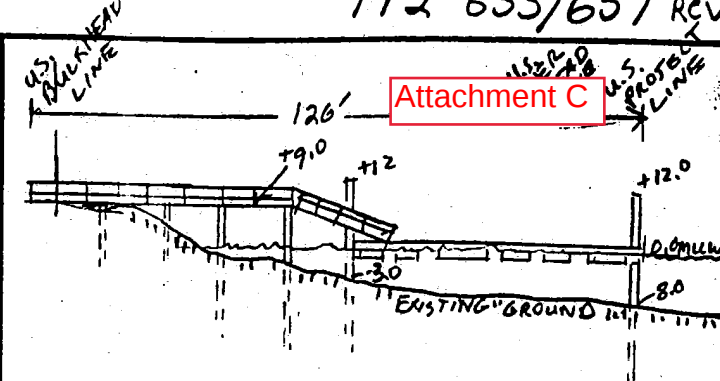

Attachment C

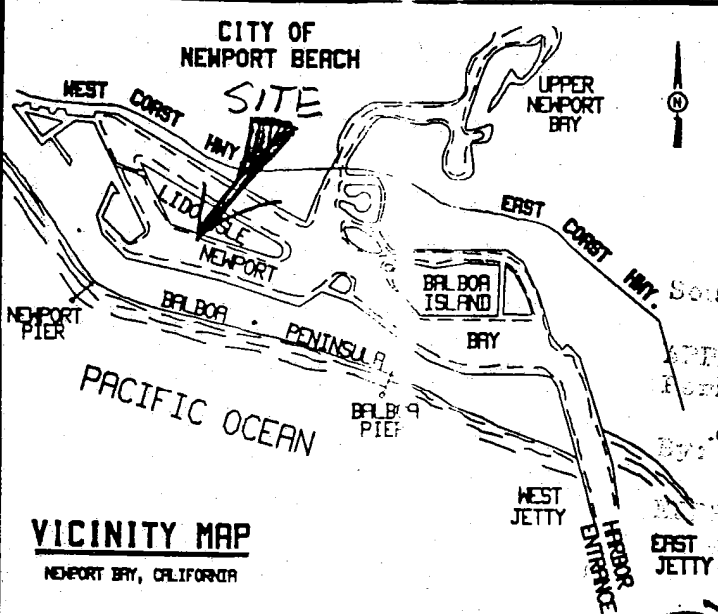

South Coast District Office

APPROVED Permit No. 5-95-130

By: *John A. Arny* 6/16/95

PROFILE 1" = 40'

SOUNDINGS ARE EXPRESSED IN FEET AND DENOTE ELEVATIONS BASED ON MEAN LOWER LOW WATER.

MARINE DEPARTMENT


ISLAND

RECEIVED

MAY 23 1995

CALIFORNIA COASTAL COMMISSION

Tony Nelson
5/16/95

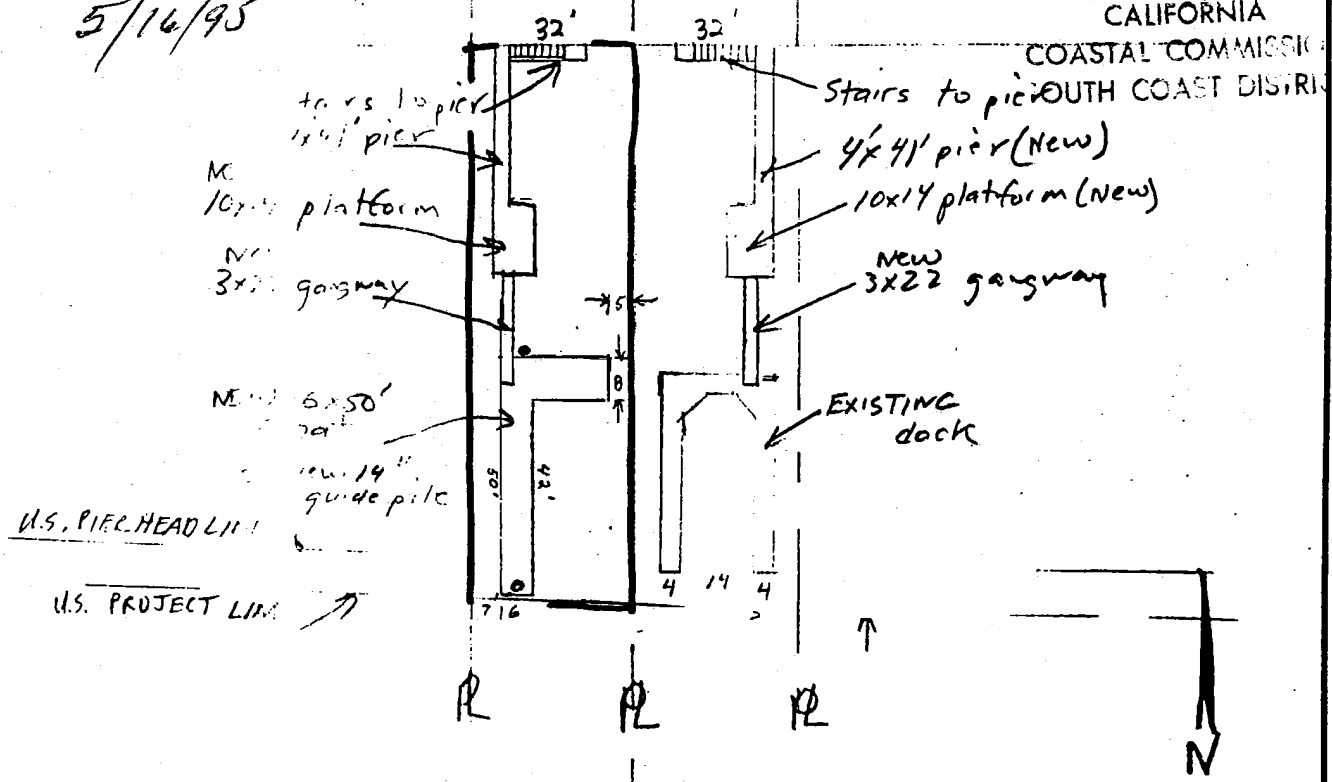

PLAN VIEW 1" = 40'

APPLICANT'S NAME *James Collins* JOB ADDRESS *633-637 Via Lido Sound* DATE *1-3-95*



SWIFT SLIP DOCK & PIER BUILDERS, INC.

6351 Industry Way, Westminster, CA 92683

Phone: (949) 631-3121

Fax: (714) 509-0618

www.swiftslipdocks.com

CLIENT

TEAM, DAVID

RO
DRAWN

CHECKED

1.0
REVISION

12/17/20
DATE

AMENDMENTS:

REV:	DESCRIPTION:	BY:	DATE:
-	----	-	-
-	----	-	-
-	----	-	-

SITE

633 VIA LIDO SOUD, NEWPORT BEACH, CA 92663

DOCK AREA:

TOTAL AREA 412 FT²

GANGWAY AREA:


3' X 22' 66 FT²

TOTAL 66 FT²

PIER AREA:

TOTAL AREA 340 FT²

TOTAL AREA: 818 FT²

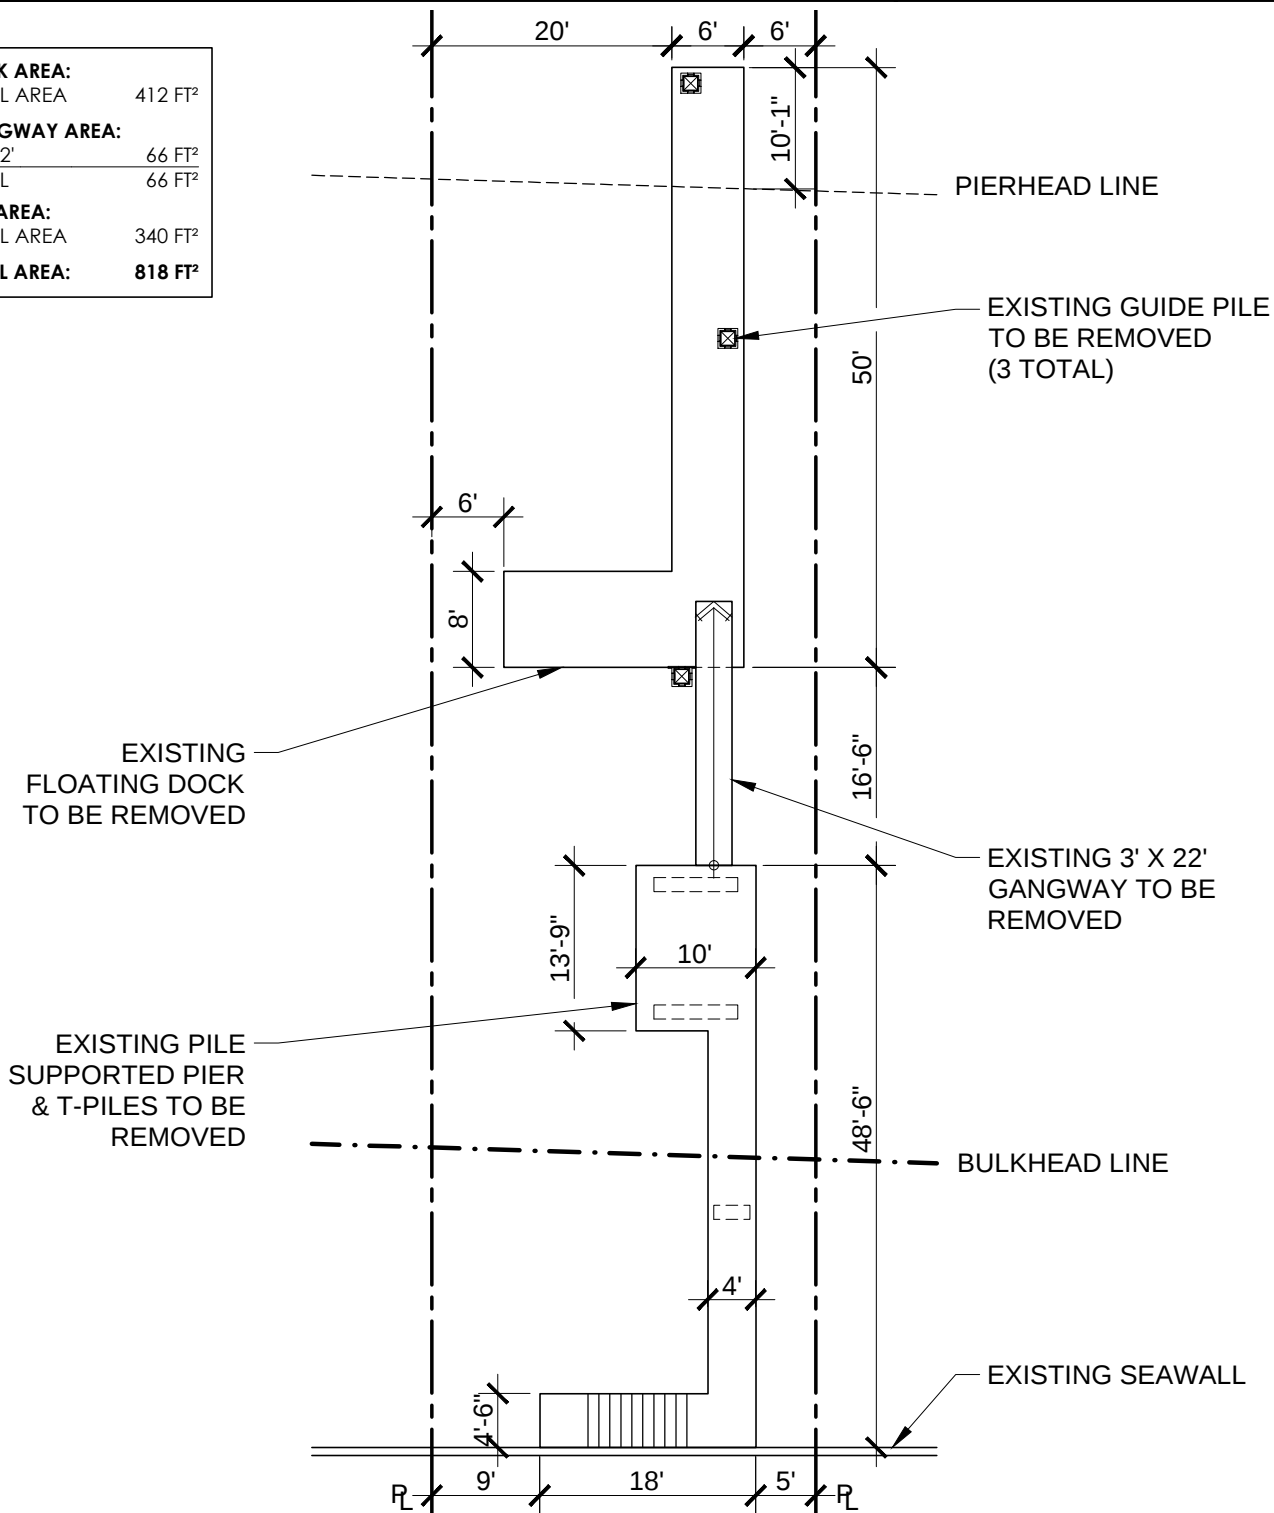

EXISTING