


Attachment F

Original Approved CDP Landscape Plan

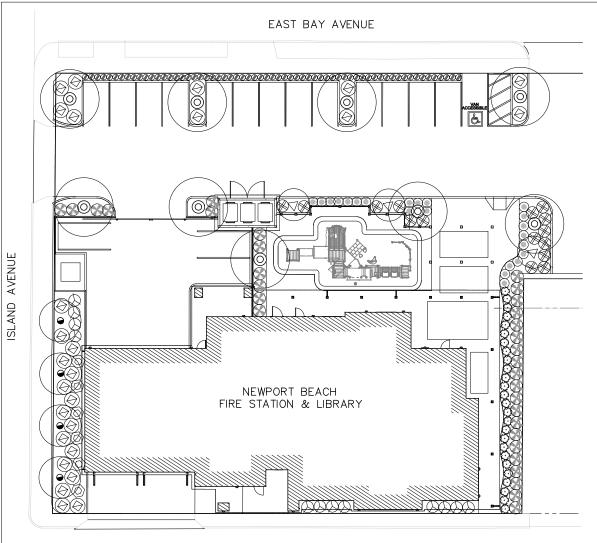

 

SEE SHEET L2.1 FOR PLANT MATERIAL SYMBOLS

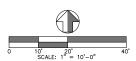

LANDSCAPE IMPROVEMENTS GENERAL NOTES

- THE CONTRACTOR SHALL VERIFY WITH THE ENGINEER THAT PLANS ARE CURRENT AND APPROVED.
- 2. LANDSCAPE IMPROVEMENTS SHALL BE IN ACCORDANCE WITH THE LANDSCAPE PLANS, SPECIFICATIONS AND REQUIREMENTS OF THE CITY OF NEWPORT BEACH LANDSCAPE DESIGN STANDARDS,
- 3. THE CONTRACTOR SHALL COMPLY WITH THE ENGINEERING SOILS REPORT RECOMMENDATIONS AS RELATE TO HIS WORK.
- 4. THE CONTRACTOR SHALL OBTAIN ALL NECESSARY AND/OR REQUIRED PERMITS AND PAY ALL RELATED FEES AND/OR TAX REQUIRED TO INSTALL THE WORK ON THESE PLANS.
- THE CONTRACTOR SHALL BE APPROPRIATELY LICENSED AS REQUIRED BY THE STATE OF CALIFORNIA.
- 6. THE CONTRACTOR SHALL NOTIFY THE ENGINEER IMM CONTRACTOR SHALL NOTIFY THE ENGINEER
 IMMMEDIATELY OF ANY ERRORS, OMISSIONS OR
 DISCREPANCIES IN EXISTING CONDITIONS OR WITH THE PLANS
 PRIOR TO BEGINNING THE WORK.
- DETERMINATION OF "EQUAL" SUBSTITUTIONS SHALL BE MADE ONLY BY THE ENGINEER.
- THE LANDSCAPE ARCHITECT OF RECORD, AND THE ENGINEER SHALL BE NOTIFIED NO LESS THAN 48 HOURS IN ADVANCE OF THE START OF CONSTRUCTION, ANY SITE OBSERVATION, OR MEETINGS. SITE OBSERVATIONS SHALL INCLUDE, BUT NOT BE LIMITED TO:

- LIMITED 10:
 PRE-CONSTRUCTION MEETING
 LANDSCAPE GRADING AND SOIL AMENDING.
 LANDSCAPE CONSTRUCTION.
 SPOTTING OF SPECIMEN PLANTS.
 IRRIGATION PRESSURE AND COVERAGE TEST.
 PLANTING AND/OR HYDROSEEDING.
- PRF-MAINTENANCE.
- POST MAINTENANCE (FINAL). NOTE: "LANDSCAPE" SHALL REFER TO ALL IMPROVEMENTS WITHIN THIS SET OF DOCUMENTS THAT HAVE BEEN DESIGNED BY PARTERRE.
- SITE OBSERVATIONS BY THE ENGINEER DURING ANY PHASE OF THIS PROJECT DO NOT RELIEVE THE CONTRACTOR OF HIS PRIMARY RESPONSIBILITY TO PERFORM ALL WORK IN ACCORDANCE WITH THE PLANS, SPECIFICATIONS AND GOVERNING CODES.
- THE CONTRACTOR SHALL REPLACE ALL TREES, SHRUBS AND GROUND COVERS NOTED TO REMAIN IN PLACE DAMAGED BY PLANTING OR OTHER CONSTRUCTION OPERATIONS. THE GENERAL CONTRACTOR SHALL ALSO REPAIR OR REPLACE EXISTING IRRIGATION SYSTEMS DAMAGED BY CONSTRUCTION OPERATIONS.
- 11. THE CONTRACTOR SHALL PROVIDE PLANTING ESTABLISHMENT THE CONTRACTOR SHALL PROVIDE PLANTING ESTABLISHMENT AND FULL MAINTENANCE OF ALL LANDSCAPE AREAS FOR A PERIOD OF 90 DAYS AFTER INITIAL WRITTEN CITY APPROVAL. CONTRACTOR SHALL GUARANTEE TREES AND IRRIGATION EQUIPMENT FOR A PERIOD OF ONE FULL YEAR AFTER WRITTEN ACCEPTANCE OF INSTALLATION. SEE SPECIFICATIONS FOR ADDITIONAL REQUIREMENTS.
- 12. CONTRACTOR SHALL SUBMIT AN AGRICULTURAL SUITABILITY AND FERTILITY ANALYSIS OF TWO (2) SAMPLE LOCATIONS TO BE DETERMINED BY THE ENGINEER AFTER DEMOLITION AND PRIOR TO PLANTING WORK. PLANTING REQUIREMENTS AND SOIL AMENDMENT SPECIFICATIONS ARE BASED ON A PRELIMINARY ANALYSIS OF ON-SITE SOILS.
- THE LANDSCAPE CONTRACTOR SHALL PROVIDE A LETTER OF CERTIFICATION FOR WORK COMPLETED RELATED TO THE LANDSCAPE CONTRACT DOCUMENTS. THE LETTER SHALL SPECIFICALLY STATE THAT PLANTS WERE INSTALLED AS SPECIFICA AND THAT THE RIRGATION SYSTEM WAS INSTALLED AS DESIGNED. THE LETTER SHALL BE SUBMITTED TO THE LANDSCAPE ARCHITECT OF RECORD PRIOR TO THE COMPLETION OF THE 60 DAY MAINTENANCE PERIOD.
- THE LANDSCAPE CONTRACTOR IS RESPONSIBLE FOR SUBMITTING AN IRRIGATION AUDIT REPORT. THE AUDIT REPORT SHALL BE PREPARED BY A CERTIFIED LANDSCAPE IRRIGATION AUDITOR APPROVED BY THE OWNER'S REPRESENTATIVE, AUDIT MEMORANDUM AND SERVICES WILL REPRESENTATIVE. AUDIT MEMORANDOM AND SERVICES WILL INCLUDE ON SITE REVIEW WITH THE OWNER'S REPRESENTATIVE OF THE IRRIGATION SYSTEM, SYSTEM TEST WITH DISTRIBUTION UNIFORMITY, YEARLY IRRIGATION SCHEDULE, AND ASSOCIATED DATA PER IRRIGATION AUDIT INDUSTRY STANDARDS. THE REPORT IRRIGATION AUDIT INDUSTRY STANDARDS, THE REPORT SHALL BE SUBMITTED TO THE OWNER'S REPRESENTATIVE PRIOR TO BEGINNING THE MAINTENANCE PERIOD. COST FOR IRRIGATION AUDIT REPORT AND SERVICES SHALL BE PROVIDED BY THE CONTRACTOR.



648 GRAN DE PIDGE DR. SUPTE BAN DESIGO, CA 82725 81946963477 | mm. compose-

PARTERRE SITE PLANNING URBAN DESIGN LANDSCAPE ARCHITECTURE 1221 HAYES AVENUE SAN DIEGO, CALIFORNIA 92103

PROJECT:

CITY OF NEWPORT BEACH

NEWPORT BEACH FIRE STATION & LIBRARY

110 E BALBOA BLVD NEWPORT BEACH, CA 9266



8/12/24

0% DESIGN

DEVELOPMENT

PROJECT NUMBER 202401

SHEET TITLE

PLANTING PLAN AND NOTES

SHEET NUMBER

L2.0

PLANT M	1ATERIAL LEGEND — TF	REE / SHRUBS					
SYMBOL	BOTANICAL NAME	COMMON NAME	SIZE	REMARKS	MINIMUM CALIPER	DETAIL	WUCOL QUANTITY CLASS ZONE 3
•	LYONOTHAMNUS FLORIBUNDUS	CATALINA IRONWOOD	24" BOX	9'-10' HT. / 3'-4' SP. STANDARD	1.25"	Α	LOW
0	PLATANUS RACEMOSA	CALIFORNIA SYCAMORE	24" BOX	10'-12' HT. / 3'-4' SP. STANDARD	1.25"	Α	MODERATE
SHRUBS							
\bigcirc	ALOE DAWAI	ORANGE FLAME ALOE	5 GAL.	SUCCULENT LEAVES, GREEN	COLOR	В	LOW
Ø	CAREX DIVULSA	BERKLEY SEDGE	5 GAL.	FULL, BUSHY, GOOD GREEN	COLOR	В	LOW
8	CARPENDERIA CALIFORNICA "ELIZABETH"	BUSH ANEMONE	5 GAL.	FULL, BUSHY, GOOD GREEN	COLOR	В	LOW
	LEYMUS CONDENSATUS "CANYON PRINCE" "CANYON PRINCE"	CANYON PRINCE WILD RYE	5 GAL.	FULL, BUSHY, GOOD GREEN	COLOR	В	LOW
O	LOMANDRA "PLATINUM BEAUTY"	VARIEGATED DWARF MATT RUSH	5 GAL.	FULL, BUSHY, GOOD GREEN	COLOR	В	LOW
(RHUS INTEGRIFOLIA	LEMONADE BERRY	15 GAL.	FULL, BUSHY, GOOD GREEN	COLOR	В	LOW
\bigvee	SALVIA CLEVELANDII "ALPINE"	ALPINE CLEVELAND SAGE	5 GAL.	FULL, BUSHY, GOOD GREEN	COLOR	В	LOW
\Diamond	WESTRINGIA FRUTICOSA "MORNING LIGHT"	MORNING LIGHT COAST ROSEMARY	5 GAL.	FULL, BUSHY, GOOD GREEN	COLOR	В	LOW
\bigotimes	WESTRINGIA FRUTICOSA "MUNDI"	LOW COAST ROSEMARY	5 GAL.	FULL, BUSHY, GOOD GREEN	COLOR	В	LOW

coar

PARTERRE SITE PLANNING URBAN DESIGN LANDSCAPE ARCHITECTURE 1221 HAYES AVENUE SAV DIEGO, CALIFORNIN 92103 PHONE: (819) 298-3713

PROJECT:

CITY OF NEWPORT BEACH

NEWPORT BEACH FIRE STATION & LIBRARY 110 E BALBOA BLVD NEWPORT BEACH, CA 92661



50% DESIGN DEVELOPMENT

PROJECT NUMBER: 202401

SHEET TITLE:

PLANTING LEGEND AND NOTES

SHEET NUMBER:

L2.1