

Attachment No. PC 4



Controlled Emergency Access plan

INTENTIONALLY BLANK PAGE

REVISIONS	BY
10-29-97	LSH
12-2-97	
7-22-98	
12-15-98	
1-12-99	
3-26-99	

TRAVCOA OFFICE BUILDING
 TRAVCOA Travel Corporation of America
 4000 MacArthur Blvd., Suite 650E
 Newport Beach, Ca. 92660 (714) 476-2800

SIMONOFF/HAWKINS & ASSOCIATES ARCHITECTURE
 Telephone 714 756-1555
 20101 Birch Street Suite 210 Santa Ana California 92707

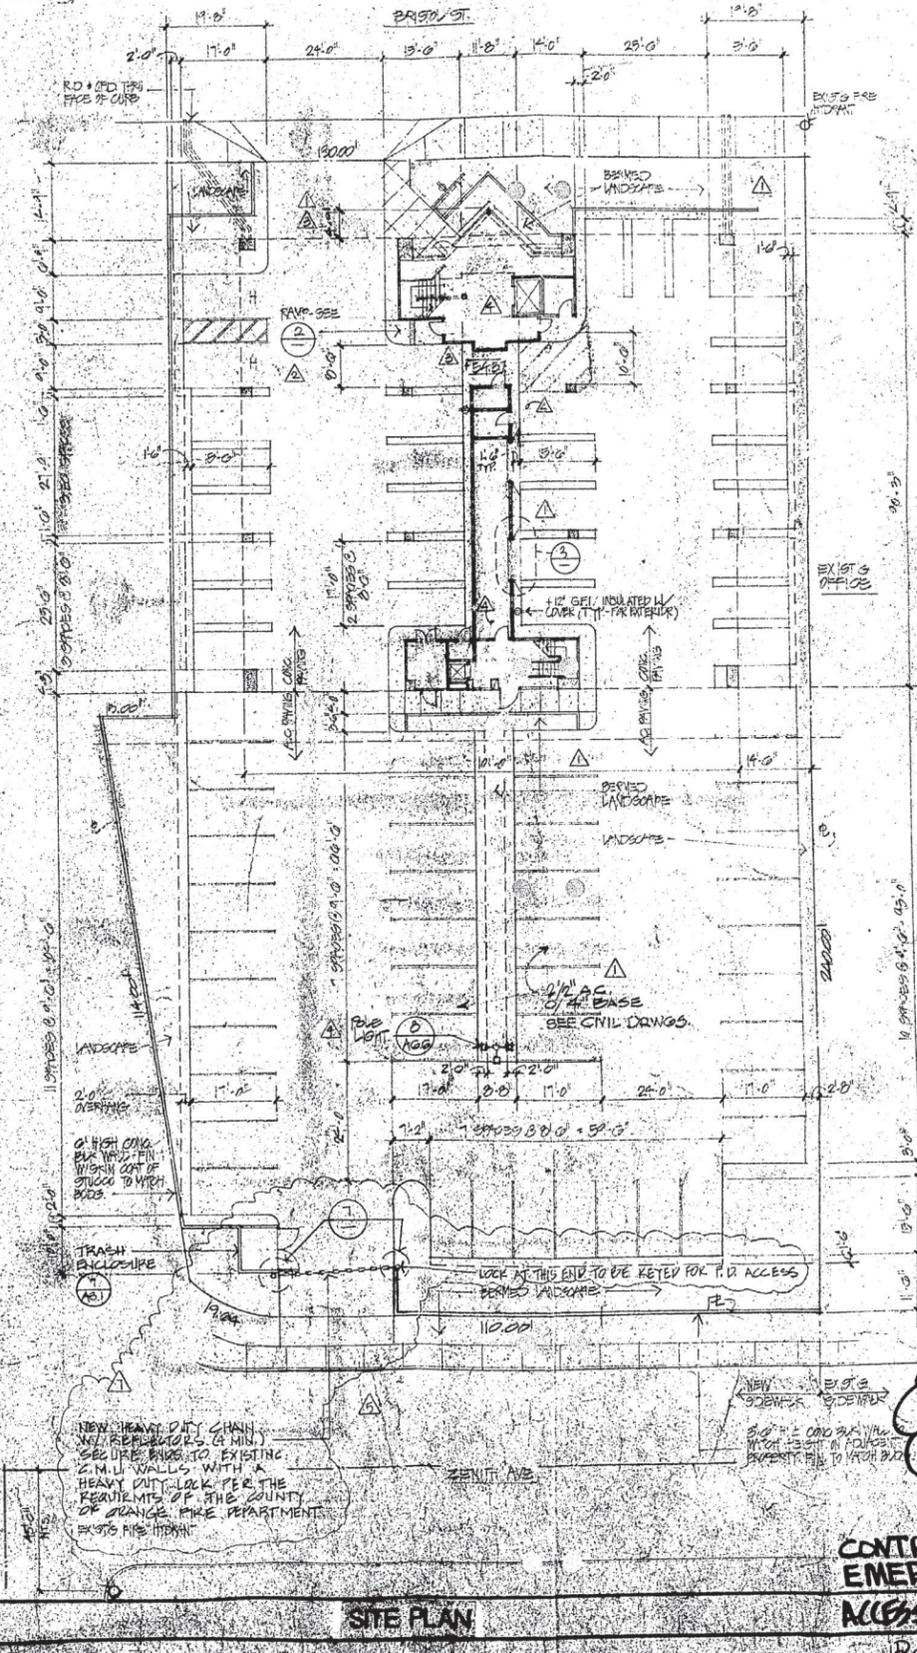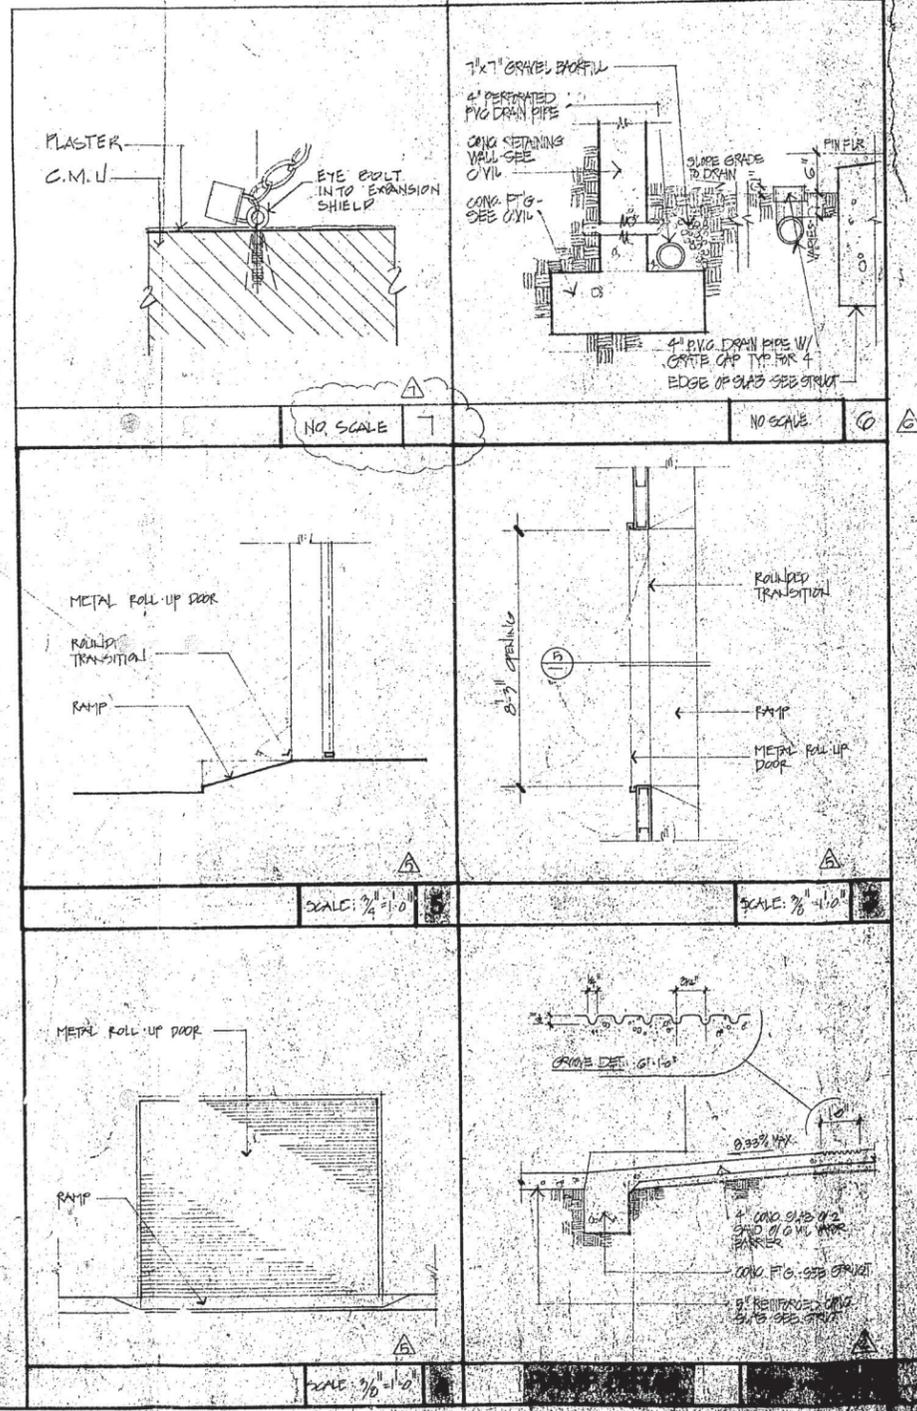

Orange County Fire Department
 Fire Prevention Bureau
APPROVED
 Control of Access
 Subject to field inspection and required test, installation, operation and maintenance in accordance with applicable regulations. The stamping of these plans shall not be held to permit or approve the violation of any law.

CONTROLLED EMERGENCY ACCESS

Revised fire dept access plans

INTENTIONALLY BLANK PAGE