



SWIFT SLIP DOCK & PIER BUILDERS, INC

6351 Industry Way, Westminster 92683

Phone:(949) 631-3121

Fax: (714) 509-0618

CLIENT: Eggert, S./ McIntire, D. IO P.S. 2.0 08/05/19

DRAWN:

Checked


REVISION

DATE:

AMENDMENTS:

REV:	DESCRIPTION:	BY:	DATE:
-	----	-	-
-	----	-	-
-	----	-	-

SITE: 1710-1708 S. Bayfront Newport Beach, Ca. **Proposed**

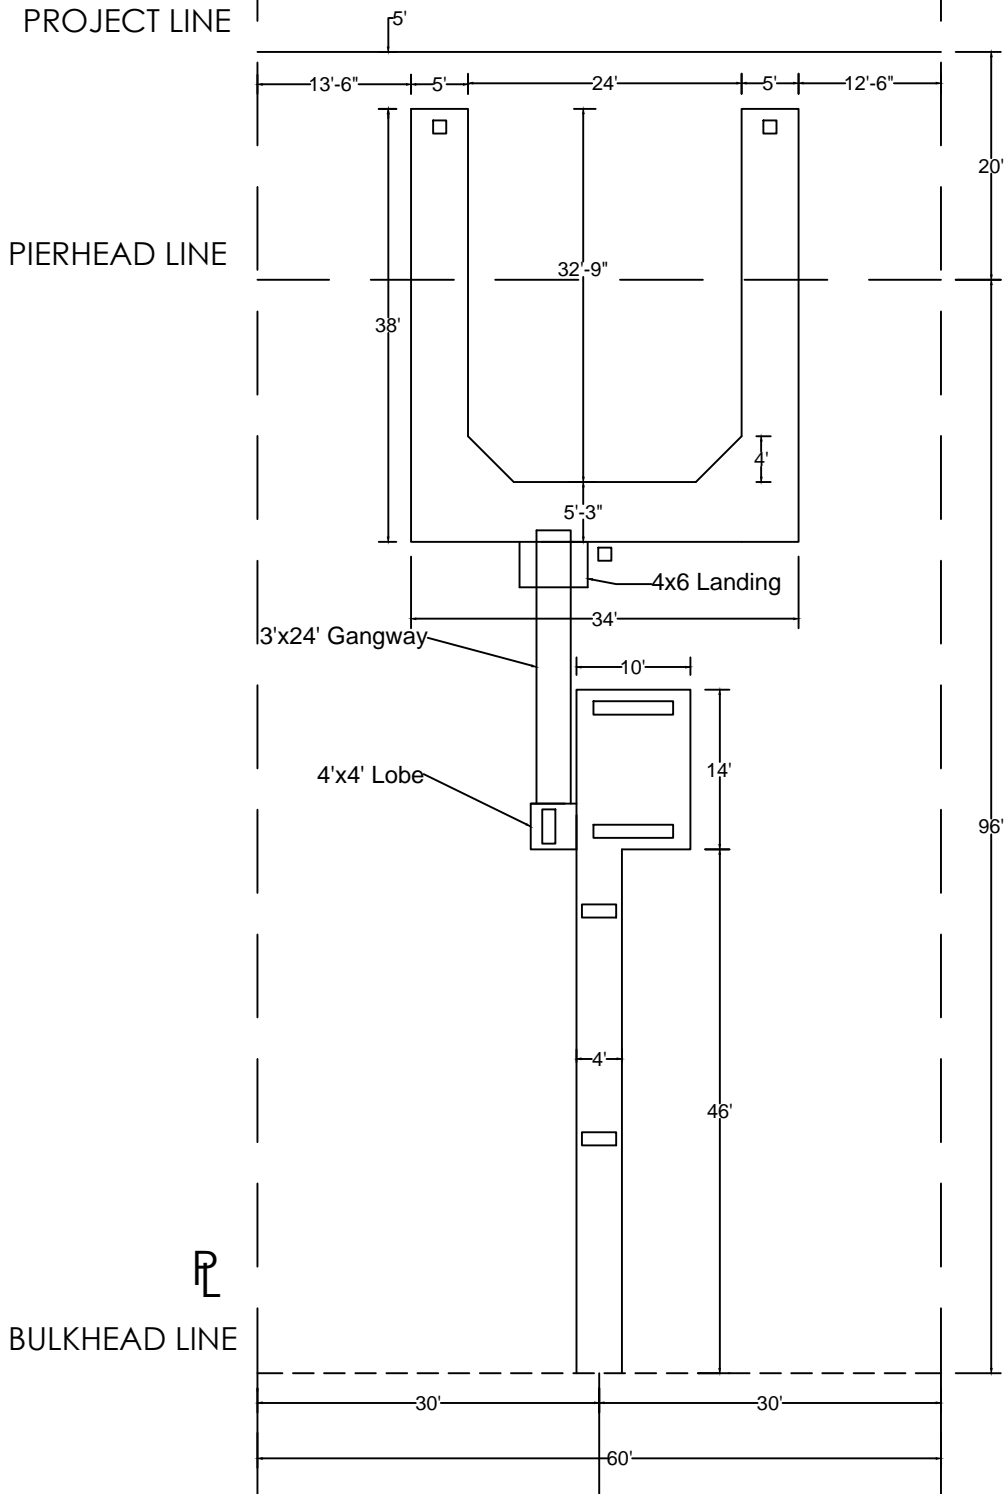

Dock Area: 530 sqft
 4x6=24
 5x38=190
 5x38=190
 5.25x24=126

Gangway: 72 sqft
 3x24=72

Pier: 340 sqft
 10x14=140
 4x4=16
 4x46=184

Knees: 16 sqft
 4x4=16/2=8x2=16

Total Area: 958 sqft