



SWIFT SLIP DOCK & PIER BUILDERS, INC.

6351 Industry Way, Westminster, CA 92683

Phone: (949) 631-3121

Fax: (714) 509-0618

www.swiftslipdocks.com

Attachment D

CLIENT

CAMPBELL, ARGYLE

RO  
DRAWN

CHECKED

2.0  
REVISION

06/01/21  
DATE

AMENDMENTS:

| REV: | DESCRIPTION: | BY: | DATE: |
|------|--------------|-----|-------|
| -    | ----         | -   | -     |
| -    | ----         | -   | -     |
| -    | ----         | -   | -     |

SITE

605 VIA LIDO SOUD, NEWPORT BEACH, CA 92663

**DOCK AREA:**

TOTAL AREA 400 FT<sup>2</sup>

**GANGWAY AREA:**

3' X 24' 72 FT<sup>2</sup>

TOTAL 72 FT<sup>2</sup>

**PIER AREA:**


TOTAL AREA 224 FT<sup>2</sup>

**STAIRS AREA:**

5' X 5' 25 FT<sup>2</sup>

TOTAL 25 FT<sup>2</sup>

**TOTAL AREA: 721 FT<sup>2</sup>**

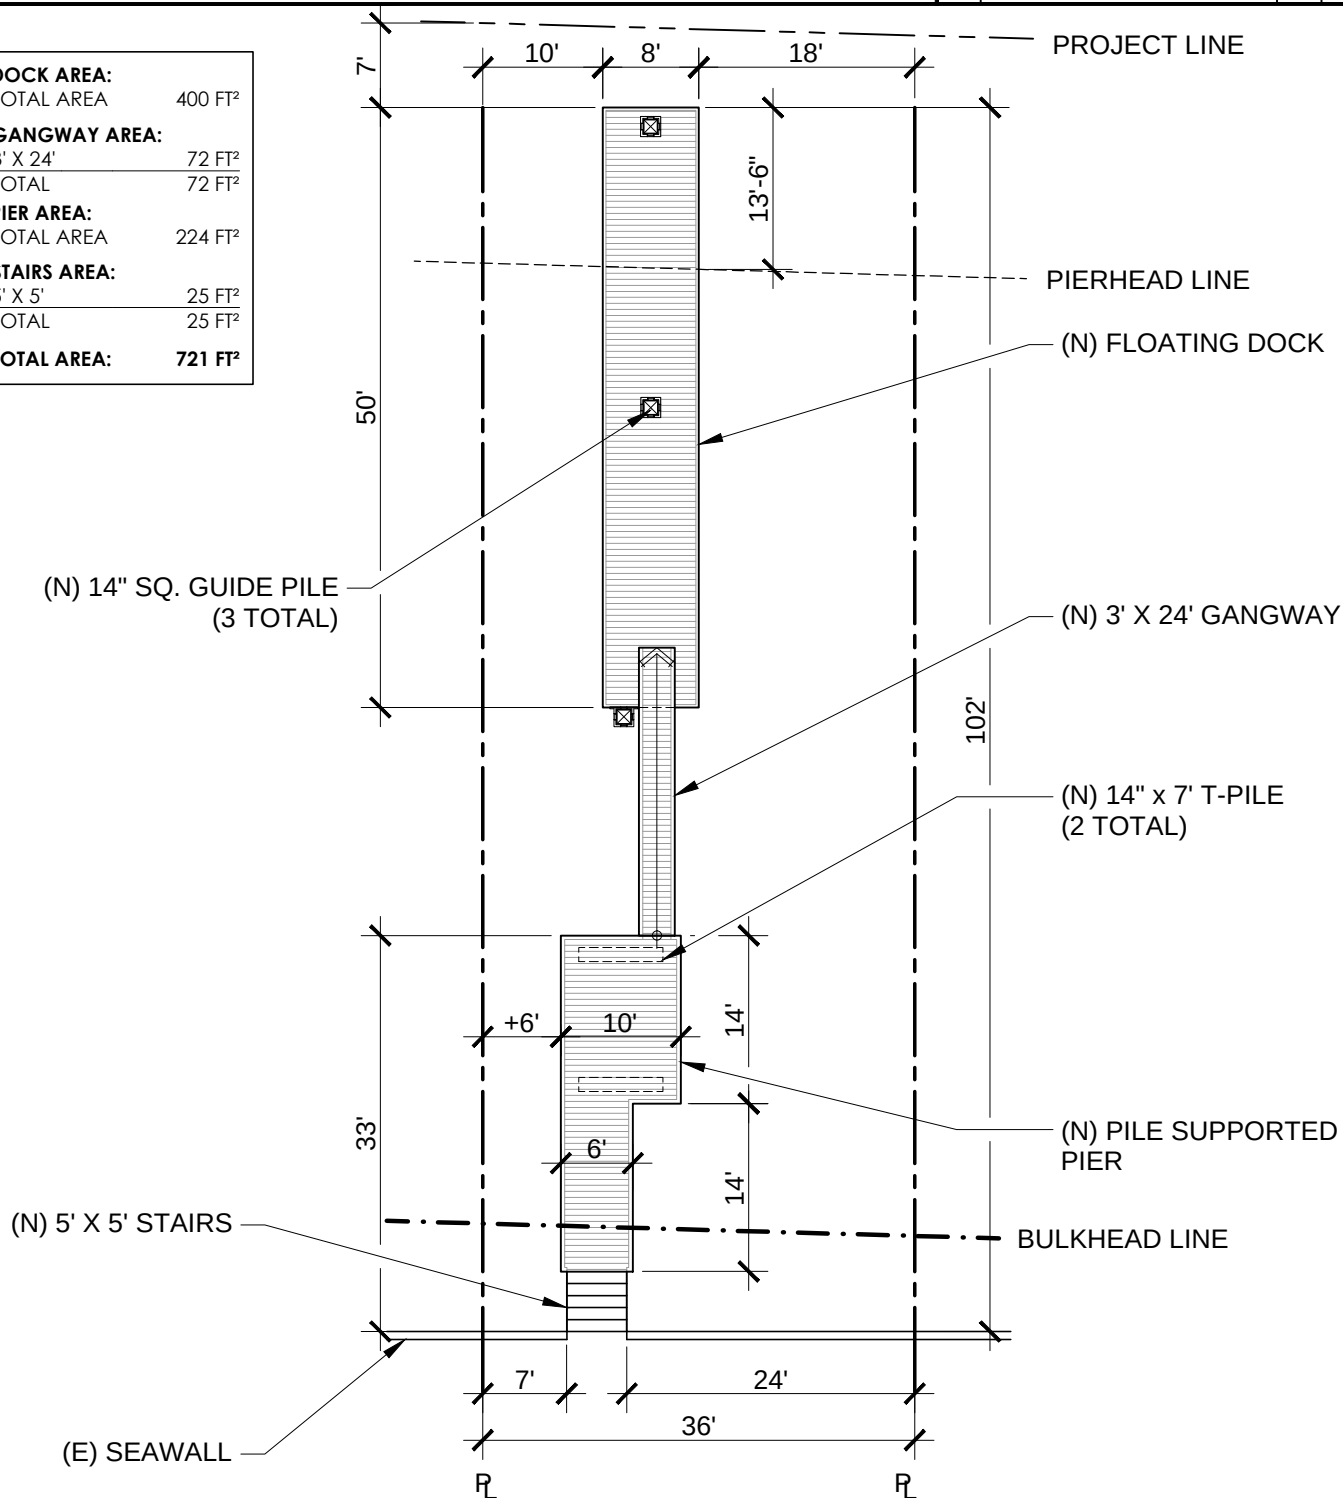

**PROPOSED**



SWIFT SLIP DOCK & PIER BUILDERS, INC.

6351 Industry Way, Westminster, CA 92683  
Phone: (949) 631-3121  
Fax: (714) 509-0618  
www.swiftslipdocks.com

CLIENT

CAMPBELL, ARGYLE

RO  
DRAWN

CHECKED

2.0  
REVISION

06/01/21  
DATE

AMENDMENTS:

| REV: | DESCRIPTION: | BY: | DATE: |
|------|--------------|-----|-------|
| -    | ----         | -   | -     |
| -    | ----         | -   | -     |
| -    | ----         | -   | -     |

SITE

605 VIA LIDO SOUD, NEWPORT BEACH, CA 92663

### LEGEND

 EXISTING

**DOCK AREA:**  
TOTAL AREA 658 FT<sup>2</sup>

**GANGWAY AREA:**  
3' X 24' 72 FT<sup>2</sup>  
TOTAL 72 FT<sup>2</sup>

**PIER AREA:**  
TOTAL AREA 188 FT<sup>2</sup>  
**TOTAL AREA: 918 FT<sup>2</sup>**

 PROPOSED


**DOCK AREA:**  
TOTAL AREA 400 FT<sup>2</sup>

**GANGWAY AREA:**  
3' X 24' 72 FT<sup>2</sup>  
TOTAL 72 FT<sup>2</sup>

**PIER AREA:**  
TOTAL AREA 224 FT<sup>2</sup>

**STAIRS AREA:**  
5' X 5' 25 FT<sup>2</sup>  
TOTAL 25 FT<sup>2</sup>

**TOTAL AREA: 721 FT<sup>2</sup>**

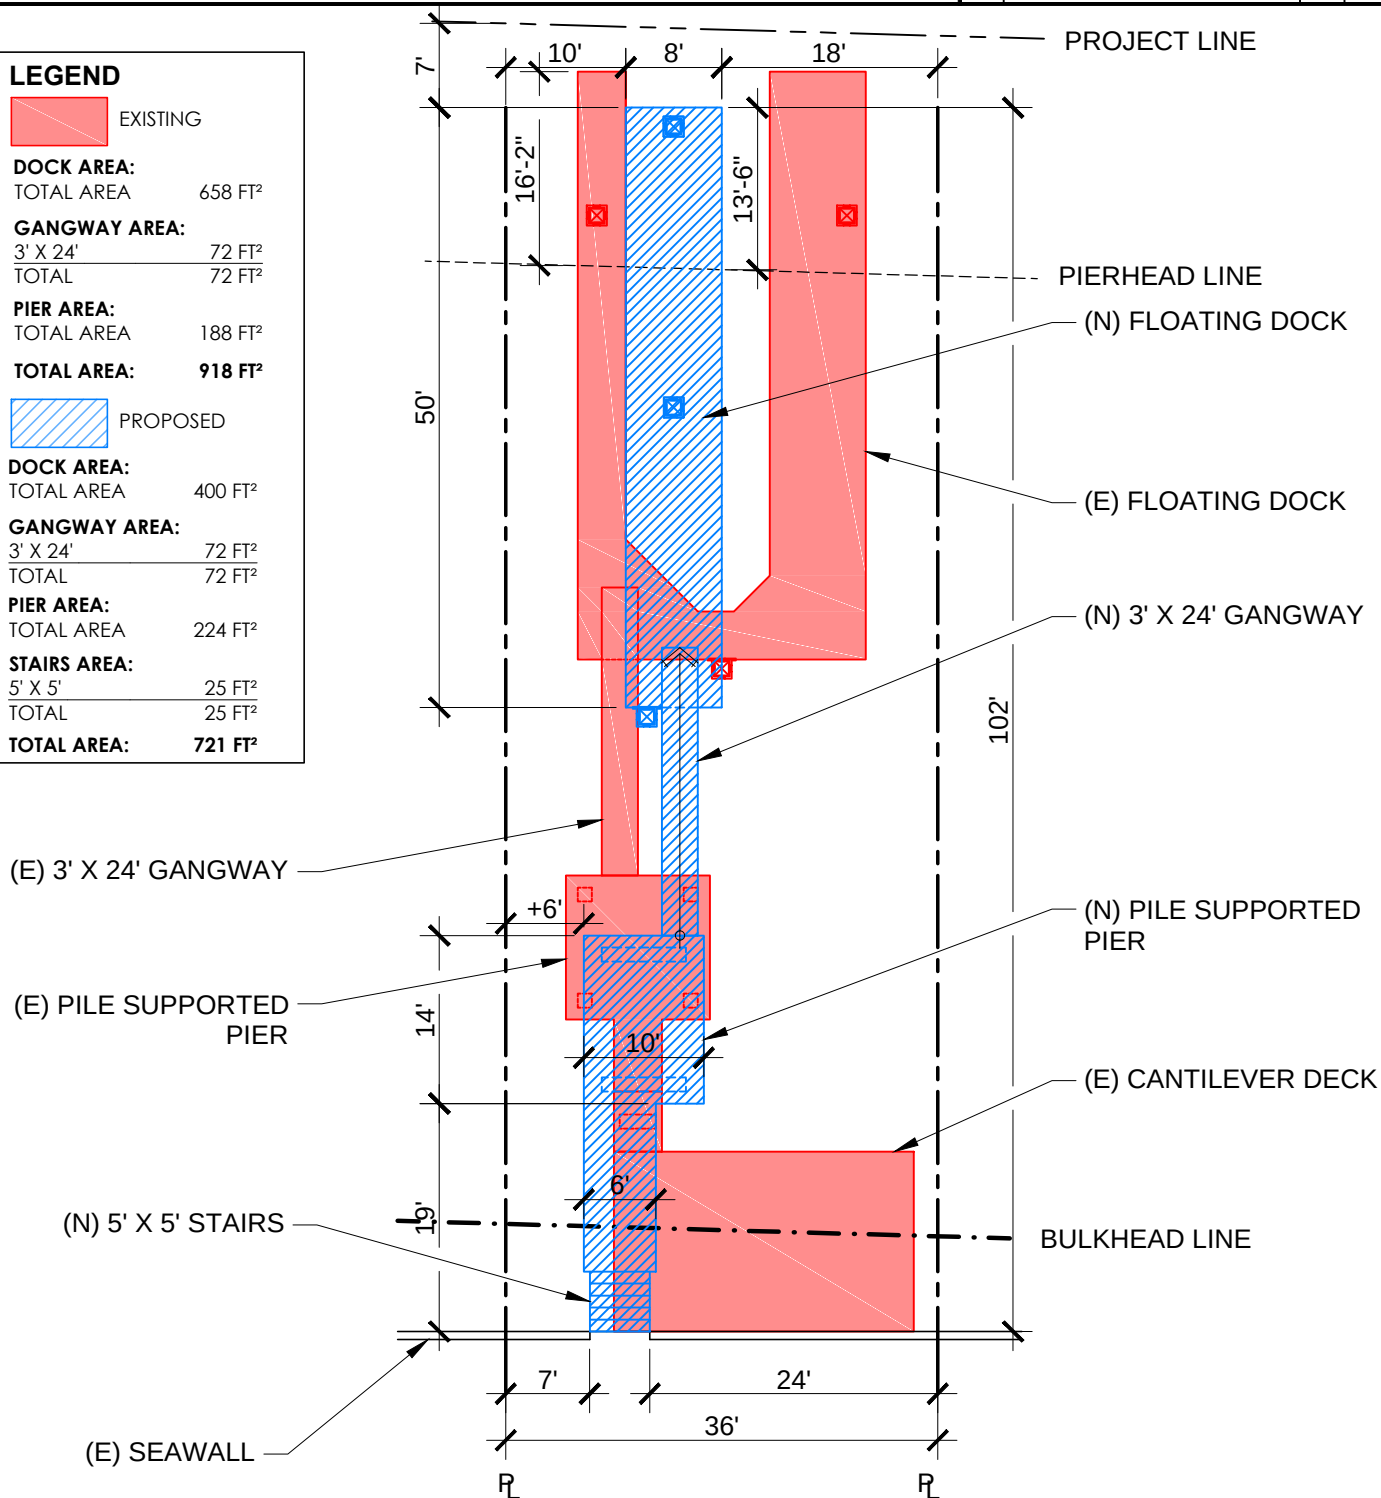

**EXISTING / PROPOSED**