



SWIFT SLIP DOCK & PIER BUILDERS, INC.

6351 Industry Way, Westminster, CA 92683

Phone: (949) 631-3121

Fax: (714) 509-0618

www.swiftslipdocks.com

Attachment D

CLIENT

TEAM, DAVID

RO

DRAWN

CHECKED

1.0

REVISION

12/17/20

DATE

AMENDMENTS:

REV:	DESCRIPTION:	BY:	DATE:
-	----	-	-
-	----	-	-
-	----	-	-

SITE

633 VIA LIDO SOUD, NEWPORT BEACH, CA 92663

DOCK AREA:

TOTAL AREA 351 FT²

GANGWAY AREA:


4' X 24' 96 FT²

TOTAL 96 FT²

PIER AREA:

TOTAL AREA 240 FT²

TOTAL AREA: 687 FT²

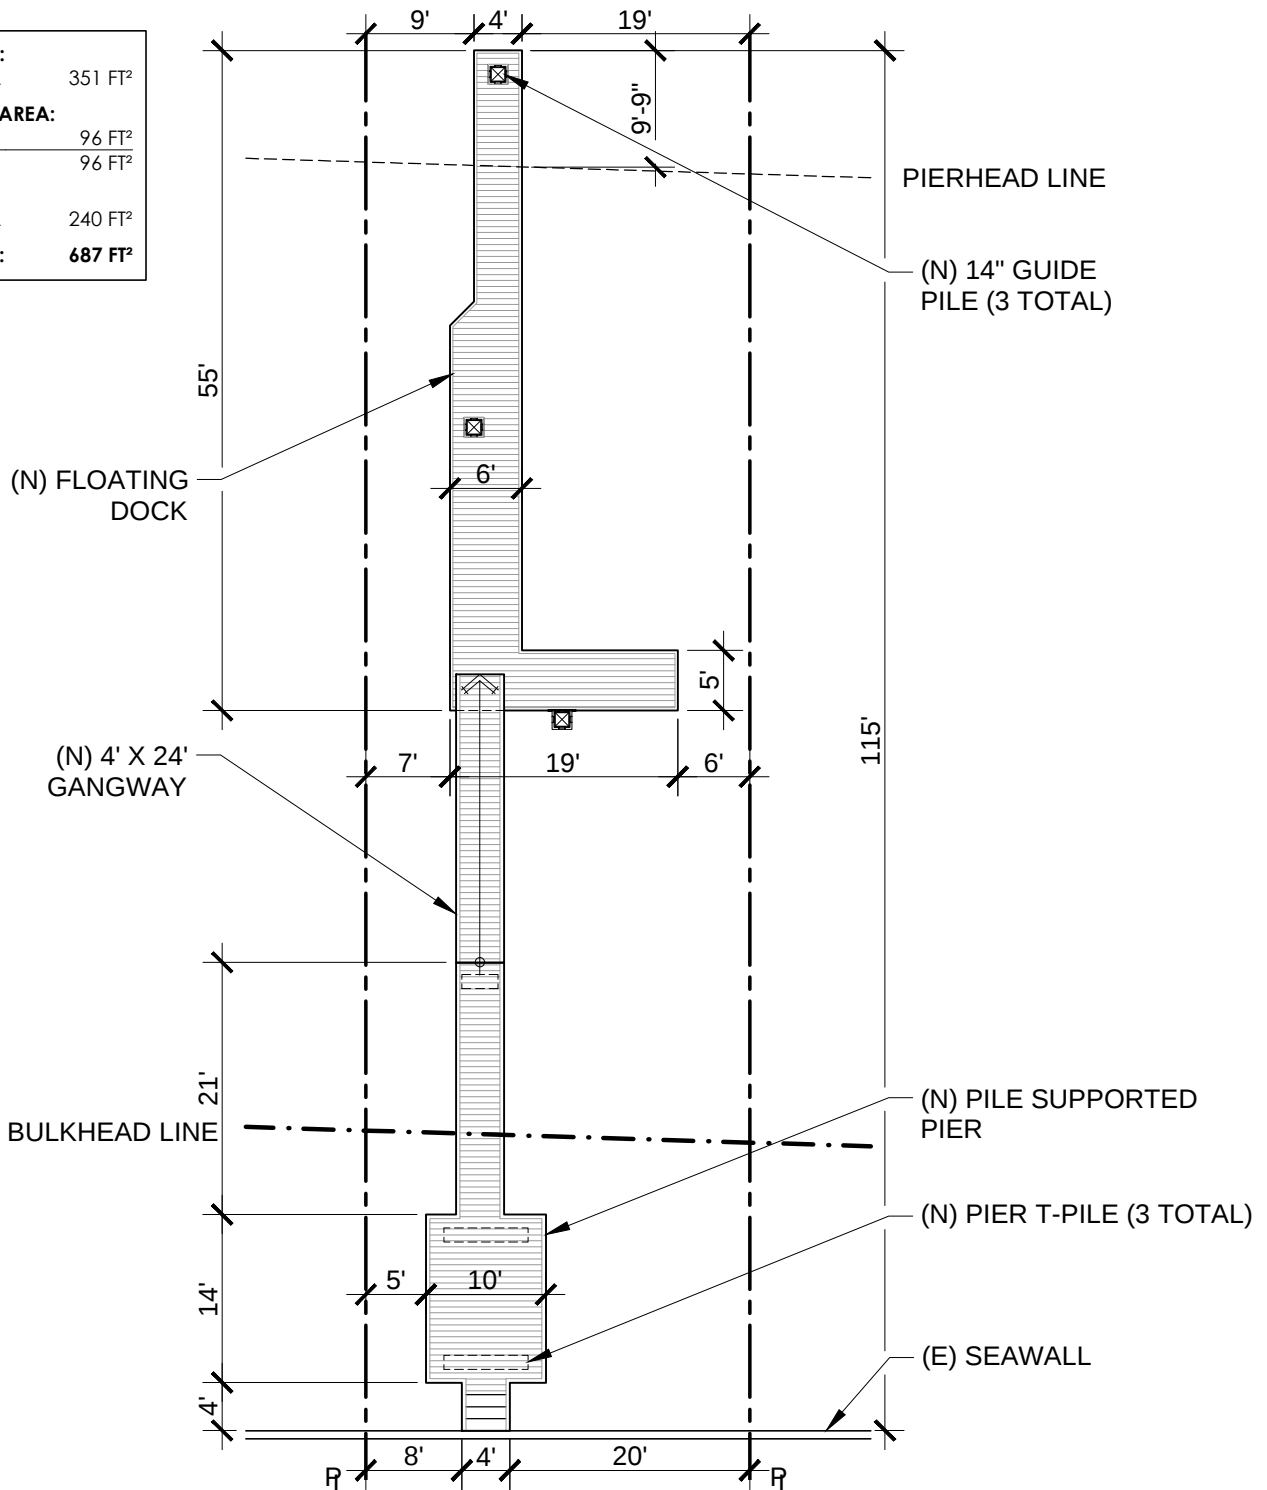

PROPOSED



SWIFT SLIP DOCK & PIER BUILDERS, INC.

6351 Industry Way, Westminster, CA 92683

Phone: (949) 631-3121

Fax: (714) 509-0618

www.swiftslipdocks.com

CLIENT

TEAM, DAVID

RO

DRAWN

CHECKED

1.0

REVISION

12/17/20

DATE

AMENDMENTS:

REV:	DESCRIPTION:	BY:	DATE:
-	----	-	-
-	----	-	-
-	----	-	-

SITE

633 VIA LIDO SOUD, NEWPORT BEACH, CA 92663

LEGEND

 EXISTING

DOCK AREA:

TOTAL AREA 412 FT²

GANGWAY AREA:

3' X 22' 66 FT²

TOTAL 66 FT²

PIER AREA:

TOTAL AREA 340 FT²

TOTAL AREA: 818 FT²

 PROPOSED

DOCK AREA:

TOTAL AREA 351 FT²

GANGWAY AREA:


4' X 24' 96 FT²

TOTAL 96 FT²

PIER AREA:

TOTAL AREA 240 FT²

TOTAL AREA: 687 FT²

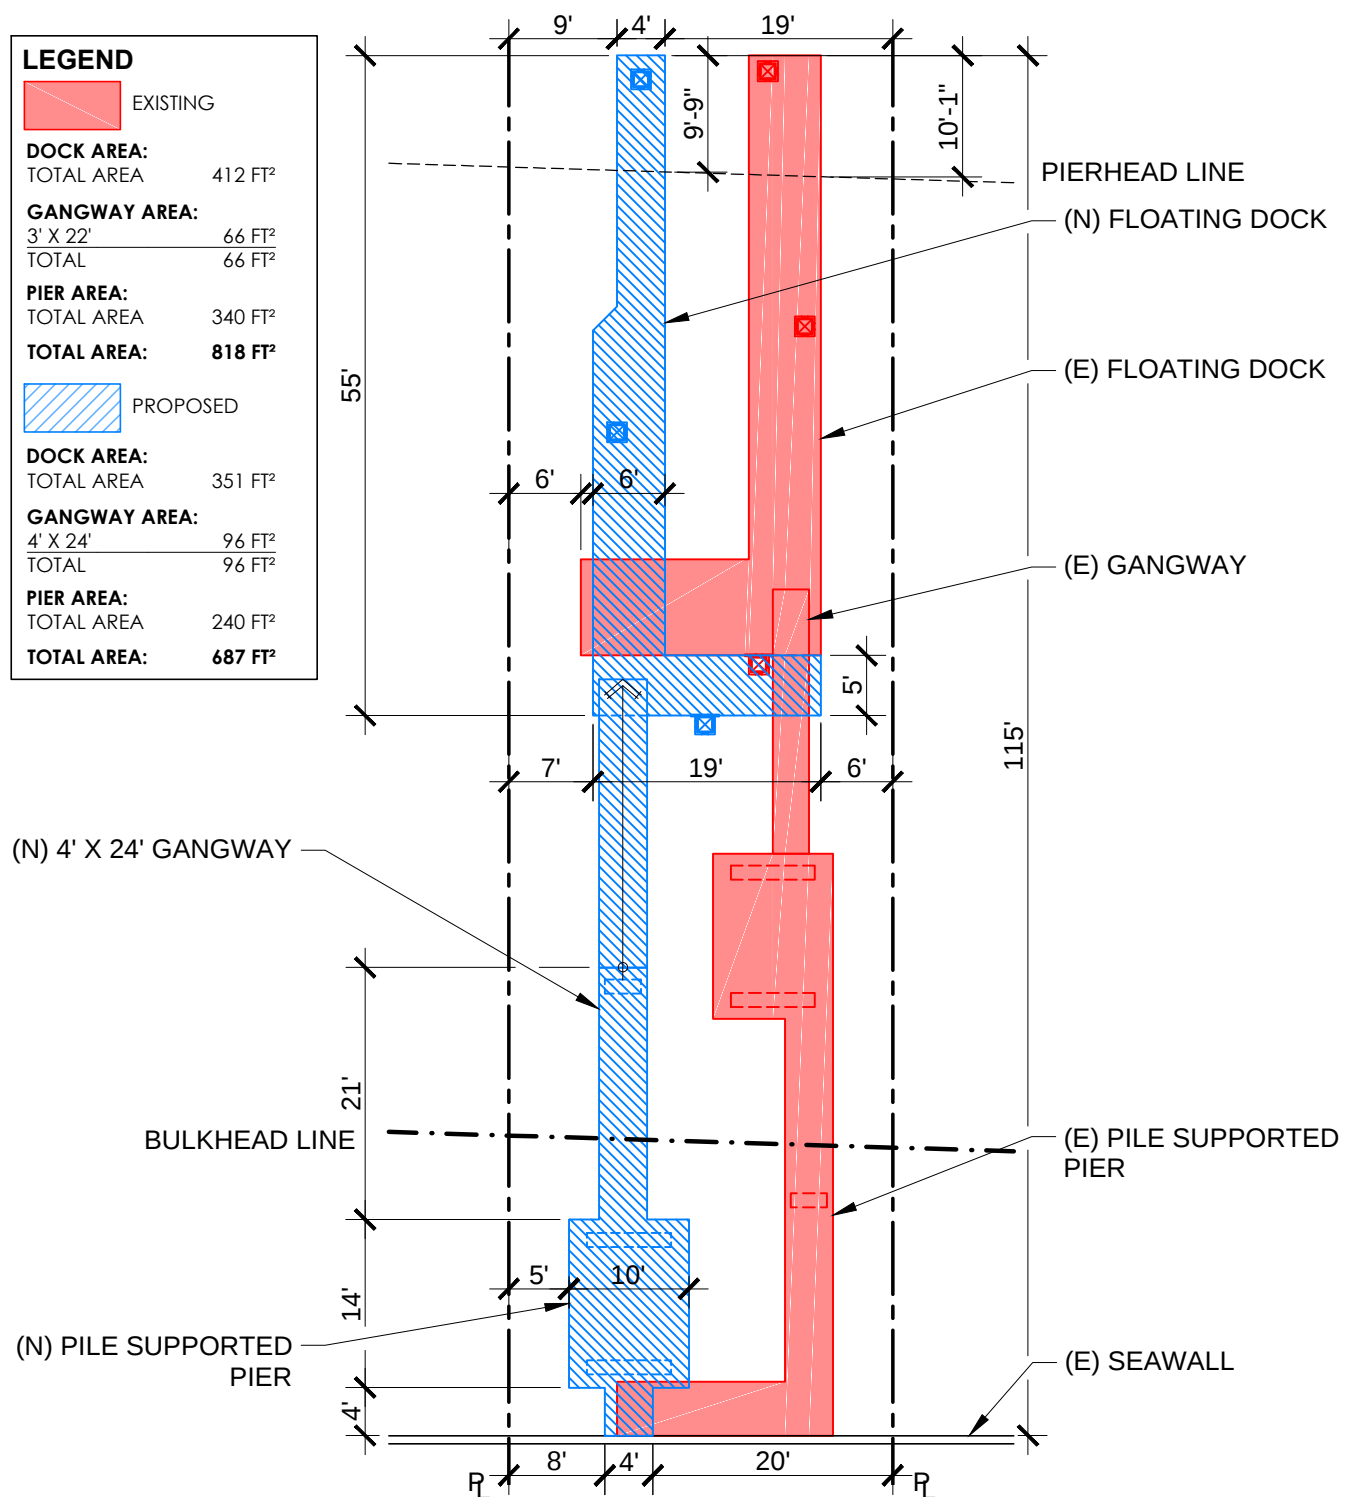

EXISTING / PROPOSED